


PROPOSED WELLBORE SCHEMATIC

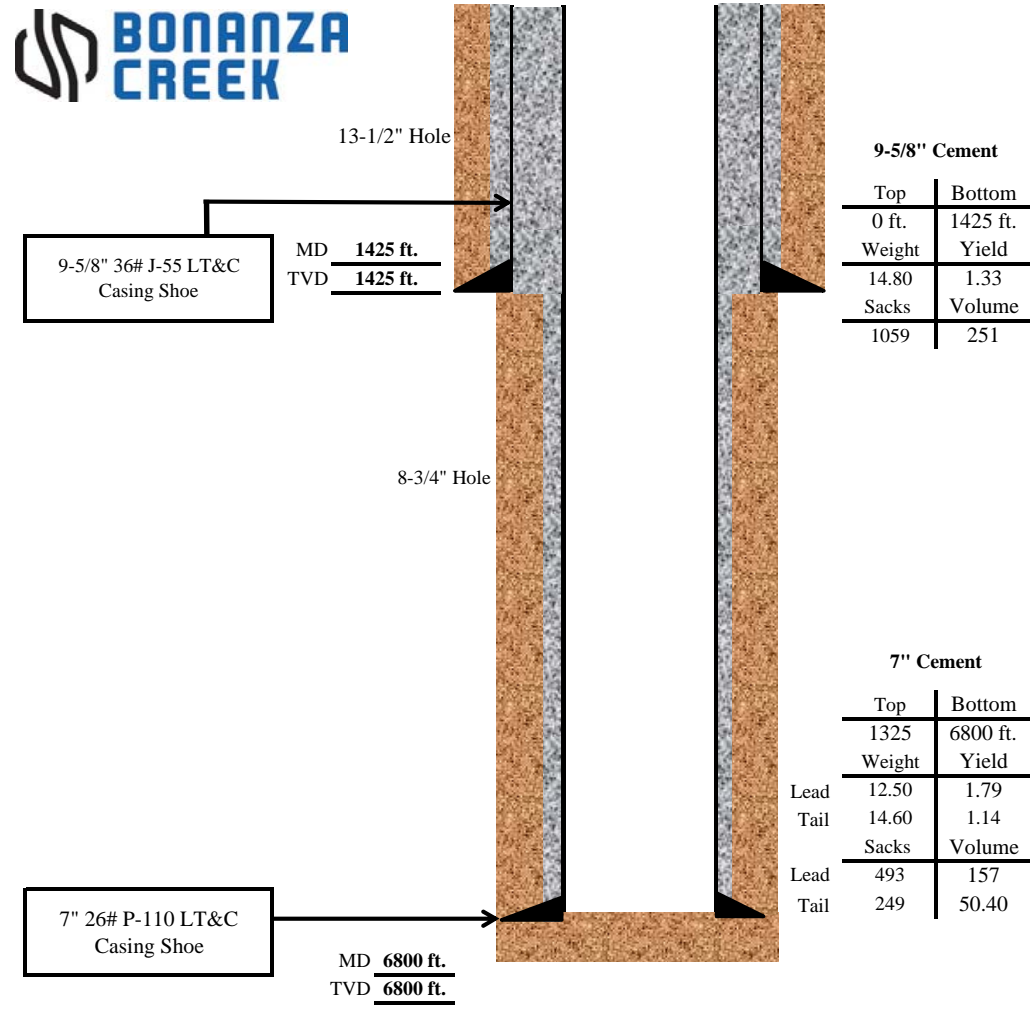

Well Name: STATE SEVENTY HOLES J-18

API Number: _____

Legal Location: SE 1/4, SW 1/4 of Section 18, T4N, R62W, 6th PM

County: Weld County

Date: August 29, 2016

CEMENT 

FORMATION 