


Noble Energy, INC
Prince 3-29
05-123-13945

Proposed Wellbore Schematic

Status - PA
KB elev - 4851'
GL elev - 4840'

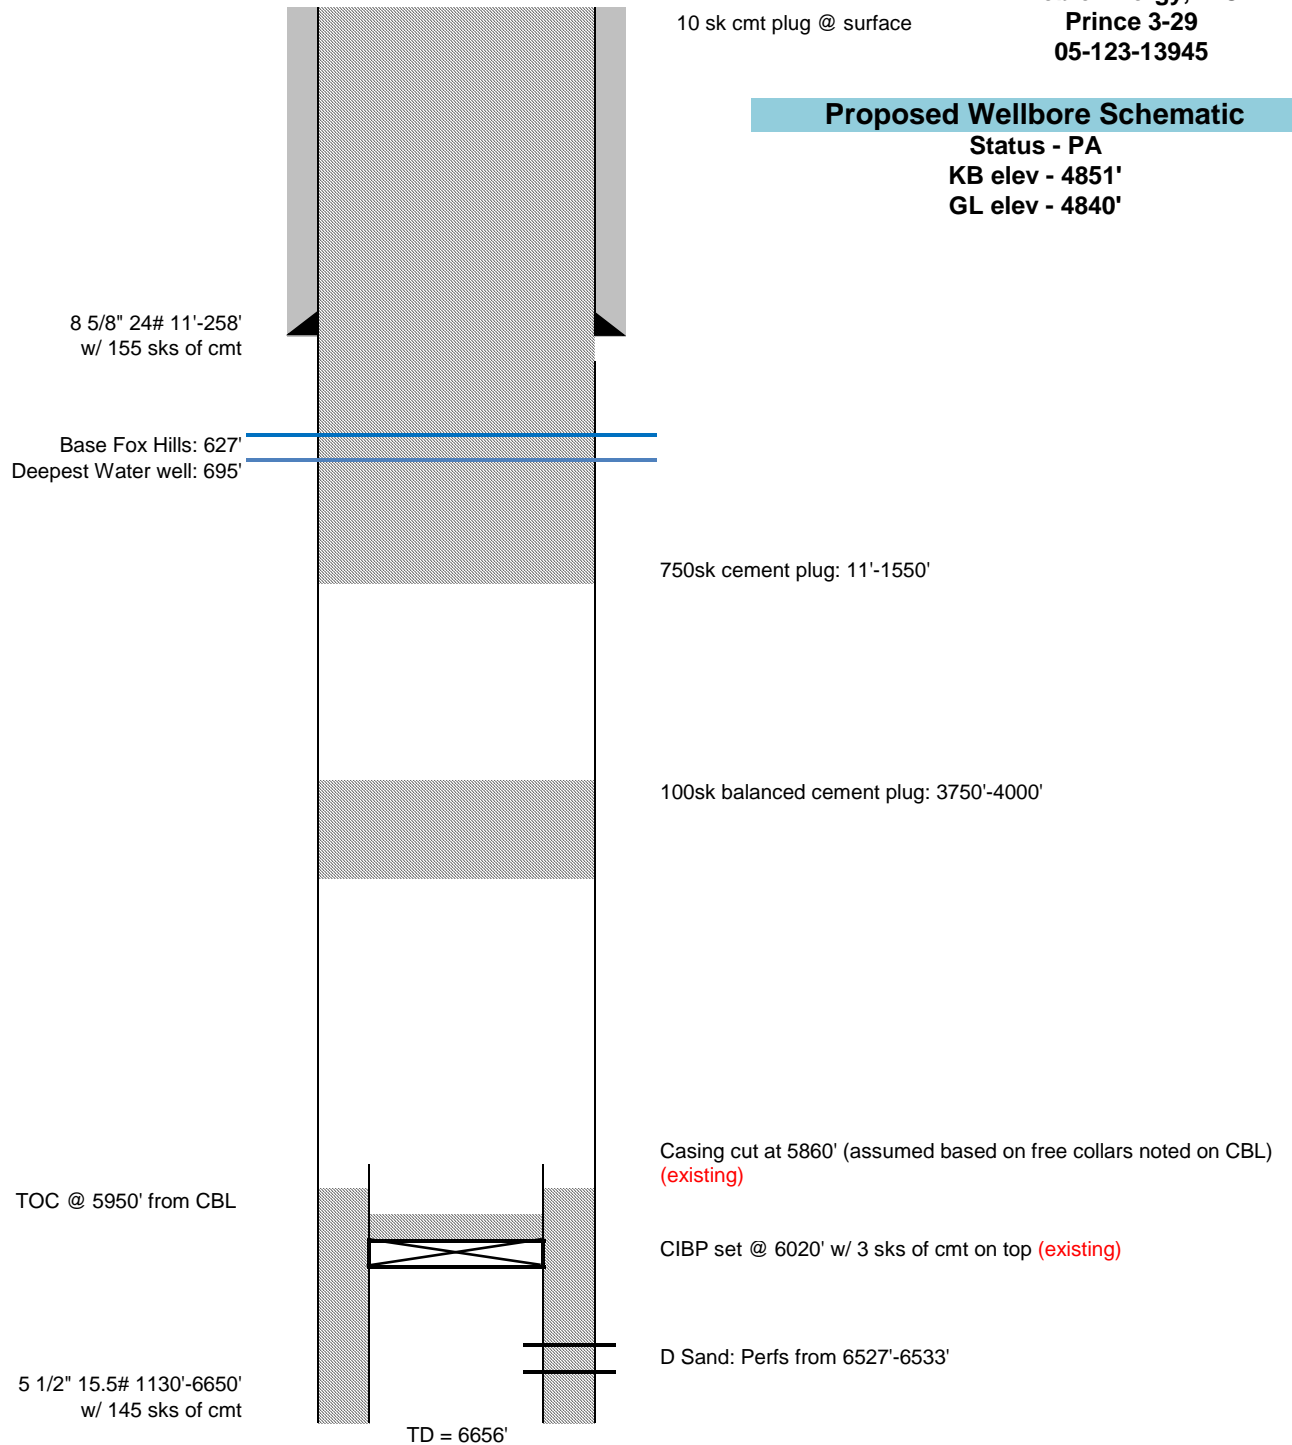

Hunter Dunham
8/9/2016