


Grynberg Stateline Federal 24-12-65-4-J

Proposed

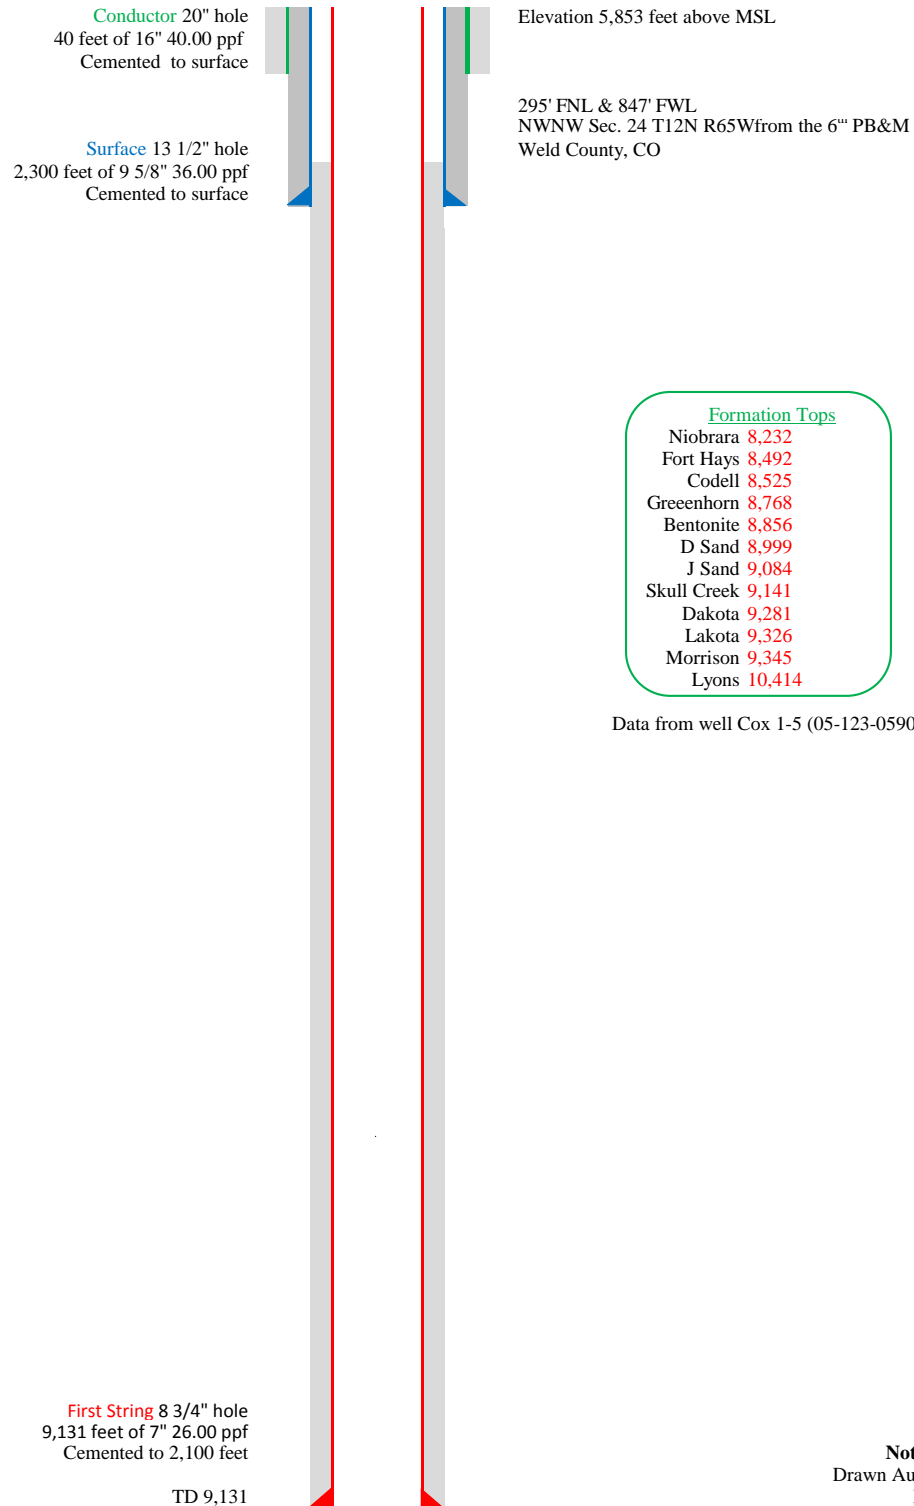

Not to Scale
Drawn August 25, 2016
Randy Edelen