


# Grynberg Stateline Federal 24-12-65-4-J

## Proposed

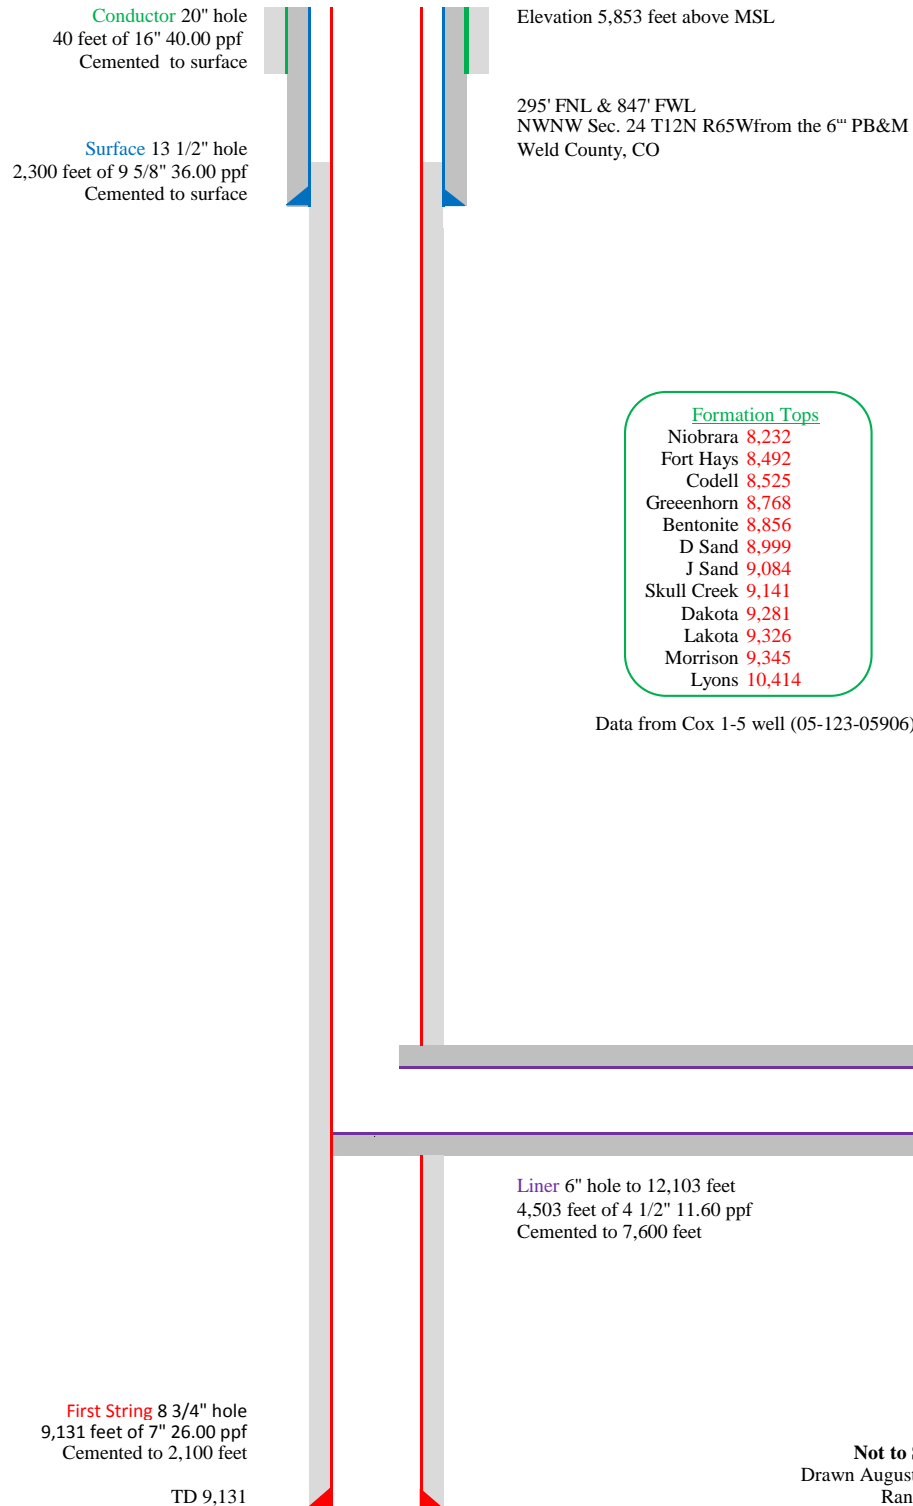

**Not to Scale**  
Drawn August 25, 2016  
Randy Edelen