






## SECTION DETAILS

Sec	MD	Inc	Azi	TVD	+N/-S	+E/-W	Dleg	TFace	VSect	Target
1	0.00	0.00	0.00	0.00	0.00	0.00	0.00	0.00	0.00	
2	300.00	0.00	0.00	300.00	0.00	0.00	0.00	0.00	0.00	
3	500.00	6.00	100.00	499.63	-1.82	10.30	3.00	100.00	10.26	
4	1435.17	33.92	111.32	1370.15	-107.26	307.45	3.00	13.46	325.40	
5	8064.68	33.92	111.32	6871.64	-1452.00	3753.56	0.00	0.00	4024.58	
6	9195.23	0.00	0.00	7937.31	-1570.13	4056.29	3.00	180.00	4349.54	UWF15A-03 TGT 9.19
7	9229.92	0.35	237.99	7972.00	-1570.19	4056.20	1.00	237.99	4349.48	
8	12327.95	0.35	237.99	1069.98	-1580.13	4040.30	0.00	0.00	4338.29	UWF15A-03 BHL 9.19
9	12882.41	0.35	237.99	1624.42	-1581.91	4037.45	0.00	0.00	4336.29	

PLAN #4  
UWF15A-03 H04 596 (was 10D-03)  
WELL @ 5292.98usft (Original Well Elev)  
Ground Level @ 8259.98  
North American Datum 1983  
Well UWF15A-03 H04 596 (was 10D-03), True North

Type	Target	Asimuth	Origin Type	N/S	E/W	From TVD
TD	No Target (Freehand)	111.40	Spot	0.00	0.00	0.00
Name		TVD	+N/-S	+E/-W	Latitude	Longitude
UWF10D-03 TGT		7442.99	-1570.09	4055.39	39.641553	-108.150627
UWF15A-03 TGT 9.19		7937.31	-1570.13	4056.29	39.641552	-108.150624
UWF10D-03 BHL		11069.98	-1580.13	4040.42	39.641525	-108.150681
UWF15A-03 BHL (2)		11069.98	-2112.35	4023.30	39.640064	-108.150742
UWF15A-03 BHL 9.19		11069.98	-1580.13	4040.30	39.641525	-108.150681

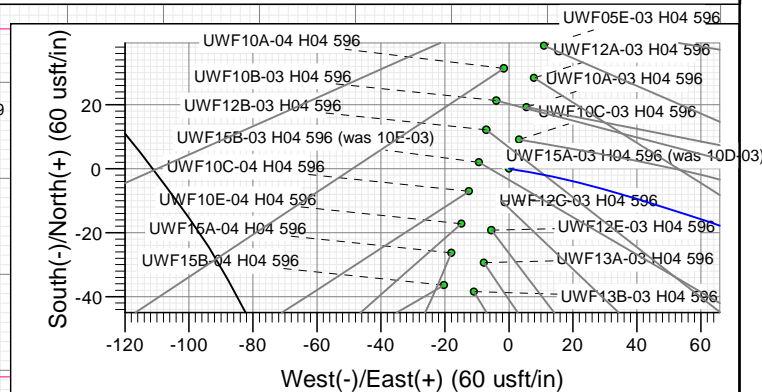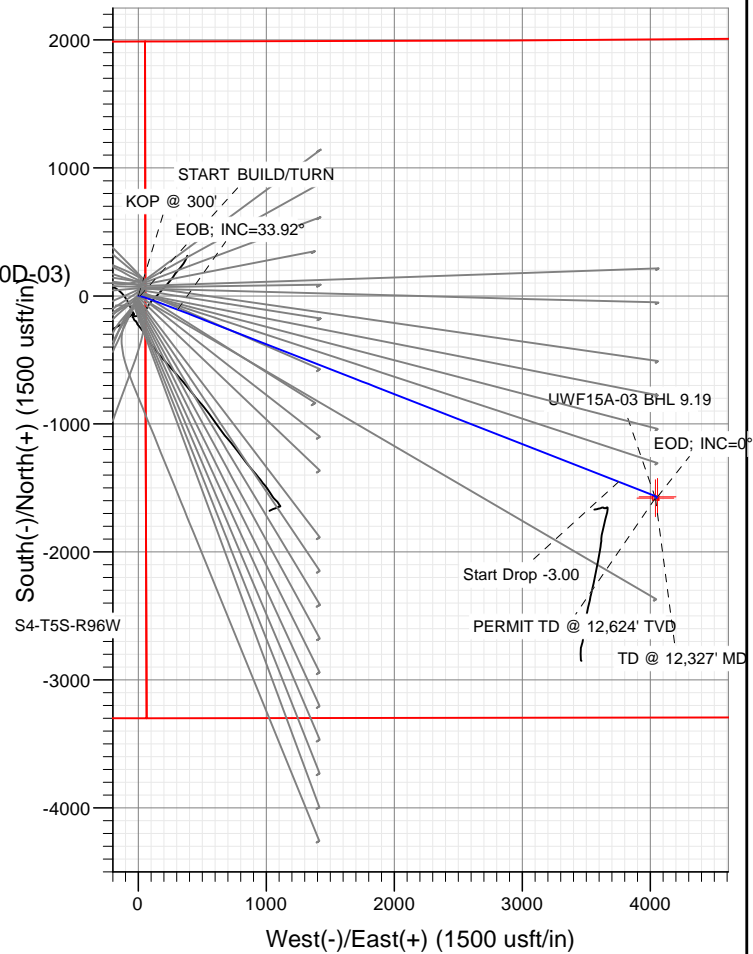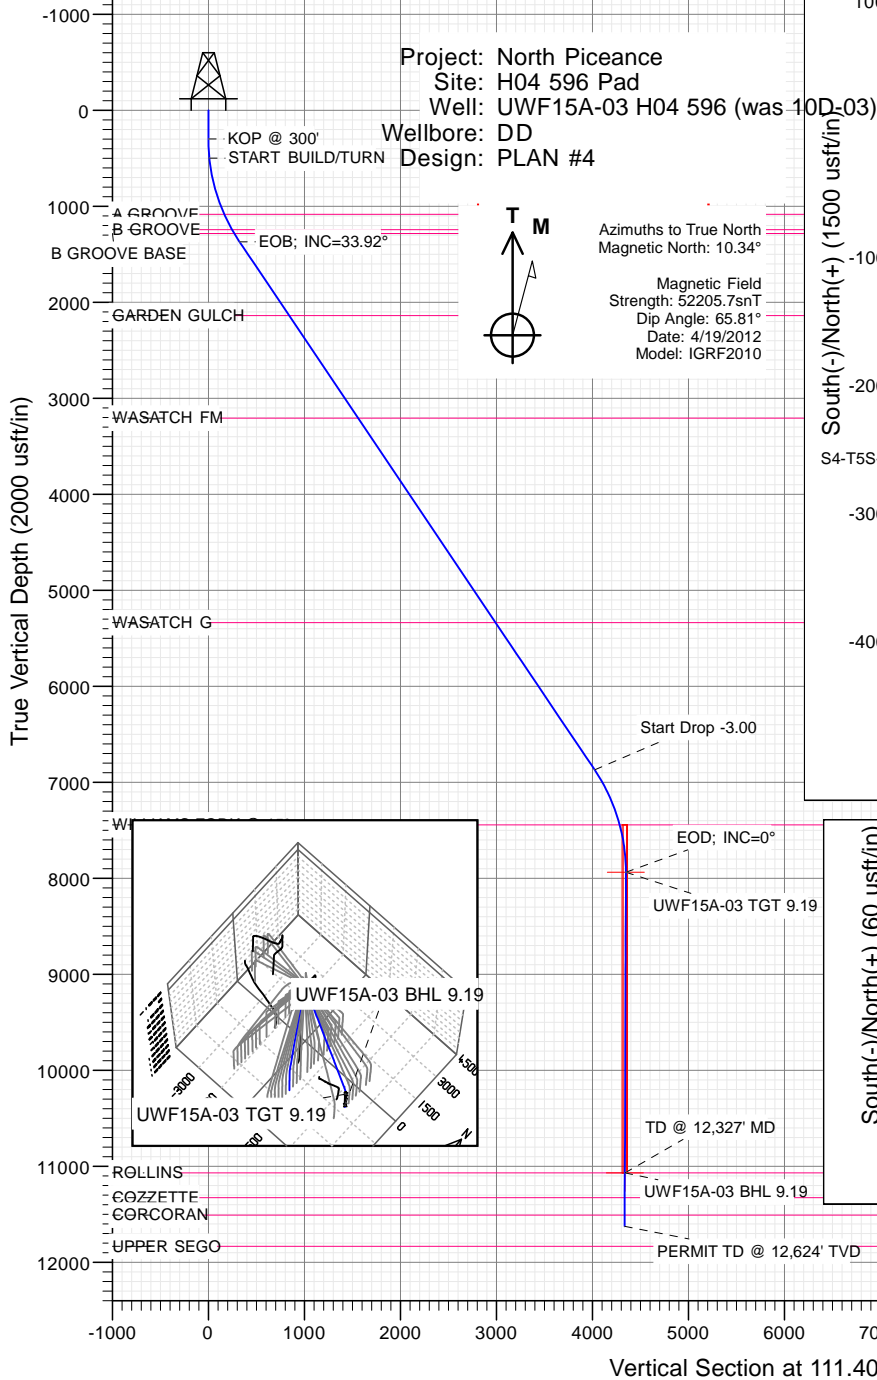

## WELL DETAILS: UWF15A-03 H04 596 (was 10D-03)

+N/-S	+E/-W	Northing	Ground Level:	8259.98	Latitude	Longitude
0.00	0.00	1671141.41	Easting	2249636.90	39.645864	-108.165028

CATHEDRAL

