

**NOBLE ENERGY INC.**

Spike State D14-14  
SESW 14-3N-64W  
500 FSL & 2150 FWL  
WELD COUNTY, CO  
Wattenberg

**CURRENT WELLBORE SCHEMATIC**  
with PROPOSED P&A  
9/22/2016

API: 05-123-16034

KB Elev: 4829'  
GL Elev: 4820'

Spud Date: 8/6/1992

**Surface Casing :**


8 5/8", 24#, J-55 @ 559'  
Cement: 390 sx  
TOC: Surface

TOC @ 3884'

TOC @ 5862'

**Production Casing :**

3 1/2", 9.3# @7123'  
Cement: 500 sx  
Run Date: 8/10/1992

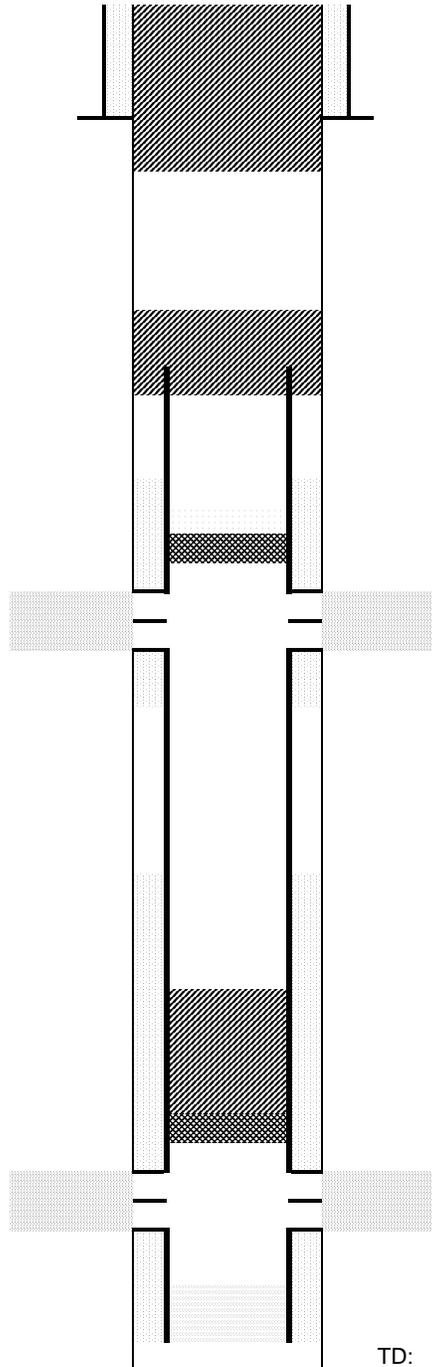

Cut surface casing off 6'-8' below surface.

Pump approx 270 sx shoe plug @ 741  
Will bring cement to surface.

Pump 100 sx stub plug where csg was pulled  
Cut and pull csg @ 2500'

CIBP @ 4308' w/ 2 sx cement on top

Sussex Perforations: 4358' - 4405'

Pump 15 sx balance plug from 6894' - 6567'  
CIBP @ 6894'

Codell Perforations: 6944' - 6954'

TD: 7143'