

T6S, R97W, 6th P.M.

- 1917 Brass Cap,
1.6' High, Steel
Post
Lat: 39.515732°
Long: 108.196743°

1917 Brass Cap,
0.6' High
Lat: 39.515733°
Long: 108.187403°

1917 Brass Cap,
1.0' High, Fence Corner
Lat: 39.515714°
Long: 108.178067°

23

PUCKETT 11A-26 697
Elev. Ungraded Ground = 8437.1'

1917 Brass Cap,
1.0' High
Lat: 39.501243°
Long: 108.196735°

1917 Brass Cap,
1.3' High, Steel
Post
Lat: 39.501239°
Long: 108.187406°

1917 Brass Cap,
2.5' High
Lat: 39.508481°
Long: 108.178067°

1917 Brass Cap,
0.6' High, Steel Post
Lat: 39.501239°
Long: 108.178056°

1917 Brass Cap,
2.0' High
Lat: 39.494008°
Long: 108.178056°

S89°56'16"W
 2633.86'
 (Meas.)

N 1/4 Cor. Sec. 34,
 True Position
 Lat: 39.486769°
 Long: 108.206092°

NW Cor. Sec. 34,
Section Corner
Re-Established
Using Double
Proportion Method
Lat: 39.486753°
Long: 108.215422°

N 1/4 Cor. Sec. 34,
True Position
Lat: 39.486769°
Long: 108.206092°
105.60'
(G.L.O.)

N 1/4 Cor. Sec. 34,
W.C.
1917 Brass Cap,
2.2' High
Lat: 39.486769°
Long: 108.206467°

Section Corner
Re-Established
Using Double
Proportion Method
Lat: 39.486731°
Long: 108.196739°

$N89^{\circ}43'57''E - 2640.45'$ (Meas.)

1917 Brass Cap,
1.3' High
Lat: 39.486769°
Long: 108.187389°

Section Corner
Re-Established
Using Double
Proportion Method
Lat: 39.486764°
Long: 108.178042°

S 1/4 Cor. Sec. 25,
1920 Brass Cap,
2.0' High
Lat: 39.486778°
Long: 108.168697°


769°
37389°

SW Cor. Sec. 35,
1920 Brass Cap,
1.5' High
Lat: 39.481792°
Long: 108.196089°

SW Cor. Sec. 36,
1920 Brass Cap,
0.9' High
Lat: 39.481786°
Long: 108.178033°

500014/E
1813.28' (Meas.)

PDOP = 1.2

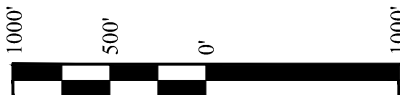

NAD 83 (SURFACE LOCATION)	NAD 83 (TARGET BOTTOM HOLE)
LATITUDE = 39°30'11.00" (39.503056)	LATITUDE = 39°30'01.96" (39.500544)
LONGITUDE = 108°11'16.62" (108.187950)	LONGITUDE = 108°11'45.54" (108.195983)
NAD 27 (SURFACE LOCATION)	NAD 27 (TARGET BOTTOM HOLE)
LATITUDE = 39°30'11.08" (39.503078)	LATITUDE = 39°30'02.04" (39.500567)
LONGITUDE = 108°11'14.33" (108.187314)	LONGITUDE = 108°11'43.24" (108.195344)
UTM NAD 27 (ZONE 12)	UTM NAD 27 (ZONE 12)
N: 14357500.44 E: 2433874.34	N: 14356515.00 E: 2431636.70

BASIS OF BEARINGS IS A G.P.S. OBSERVATION

SPOT ELEVATION AT THE NORTHWEST CORNER OF SECTION 30, T5S, R95W, 6th P.M. TAKEN FROM THE FORKED GULCH QUADRANGLE, COLORADO, GARFIELD COUNTY, 7.5 MINUTE SERIES (TOPOGRAPHICAL MAP) PUBLISHED BY THE UNITED STATES DEPARTMENT OF THE INTERIOR, GEOLOGICAL SURVEY. SAID ELEVATION IS MARKED AS BEING 5966 FEET.



UELS, LLC
Corporate Office * 85 South 200 East
Vernal, UT 84078 * (435) 789-1017



THIS IS TO CERTIFY THAT THE ABOVE PLAN WAS PREPARED FROM FIELD NOTES OF ACTUAL SURVEYS MADE BY ME OR UNDER MY SUPERVISION AND THAT THE SAME ARE TRUE AND CORRECT TO THE BEST OF MY KNOWLEDGE AND BELIEF.

REGISTERED LAND SURVEYOR
REGISTRATION NO. 39130
STATE OF COLORADO

PUCKETT 11A-26 697
SE 1/4 SW 1/4, SECTION 23, T6S, R97W, 6th P.M.
GARFIELD COUNTY, COLORADO

SURVEYED BY	BART HUNTING, C.R.	09-06-16	SCALE
DRAWN BY	C.D.L.	09-07-16	1" = 1000'

WELL LOCATION PLAT