



**EWS #3A**  
**SWNW, Sec, 23, T4N-R66W 6th PM**  
**Weld County, CO**  
**Lat. 40.29771 Long. -104.75023**

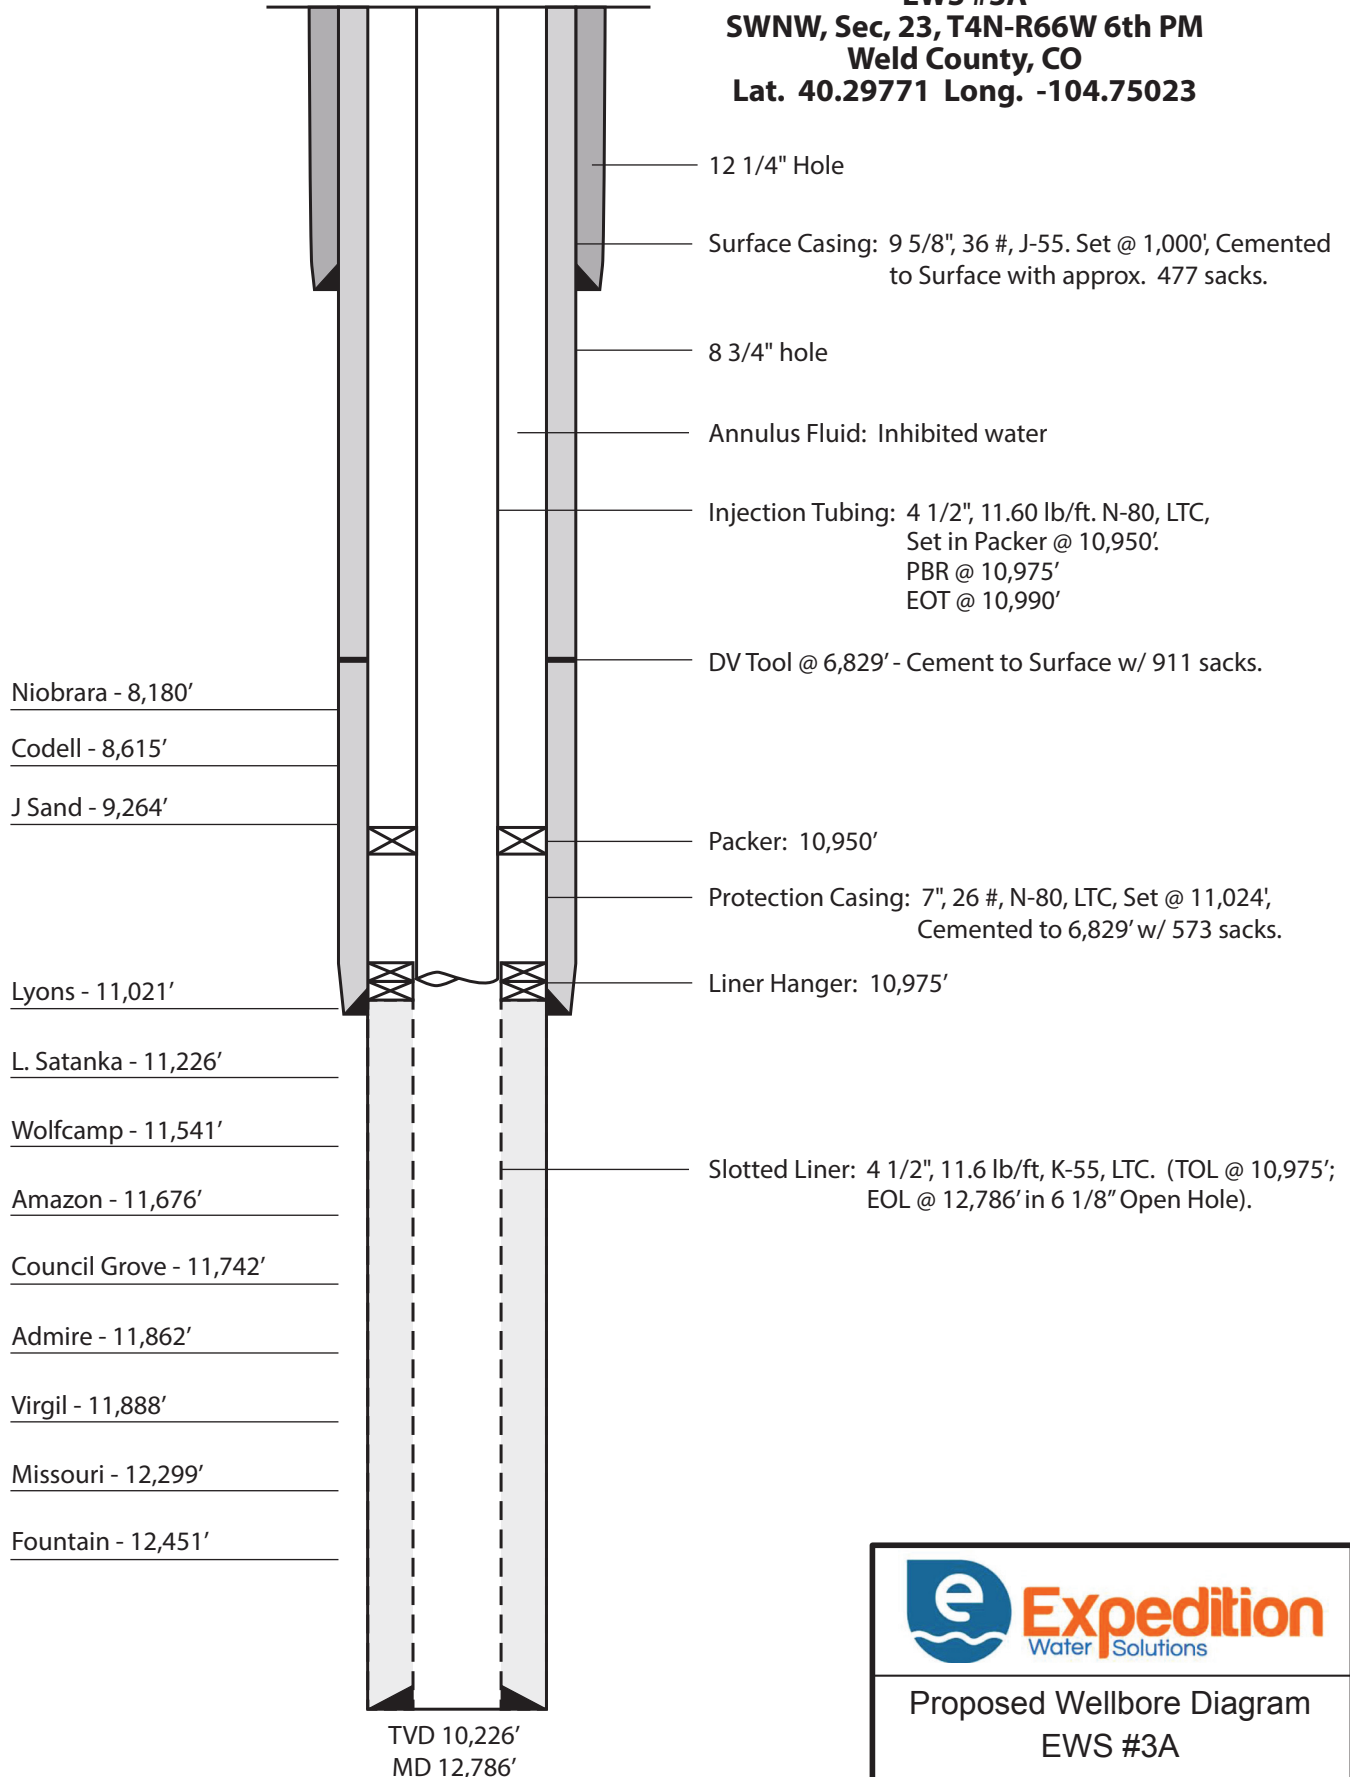

Note: All depths are MD referenced to Kelly Bushing,  
15 ft. above Ground Level.  
True KB elevation 4,726' above sea level.



**Proposed Wellbore Diagram**  
**EWS #3A**

2016 EWS No. 3A Permit

Scale: NTS	Date: 9-6-2016	
01_EWS_No3a_Wellbore.ai	By: JLM	Checked: JD

**Petrotek** 5935 South Zang Street, Suite 200  
Littleton, Colorado 80127 USA  
303-290-9414  
www.petrotek.com