

LEGEND:

└─ = 90° SYMBOL

● = PROPOSED WELLHEAD.

○ = TARGET BOTTOM HOLE.

▲ = SECTION CORNERS LOCATED.

T9S, R93W, 6th P.M.

2007 Alum. Cap,
#17492, 0.7' High,
Steel Post
Lat: 39.255294°
Long: 107.802283°

S89°40'17"W - 5232.99' (Meas.)

Set Marked Stone,
E-W Fenceline
Lat: 39.255381°
Long: 107.783811°

Target Bottom Hole

362' FNL 1298' FEL

Lat: 39.254365

Long: -107.788387

PICEANCE 29-02E

1581' FNL 2207' FEL

Fin. Pad Elev = 7498.3'

Lat: 39.251003

Long: -107.791578

29

1990 Alum. Cap,
0.2' High, Stones,
Fiberglass Marker
Lat: 39.248136°
Long: 107.802292°

2011 Alum. Cap,
Flush W/Ground
Lat: 39.248153°
Long: 107.783772°

1990 Alum. Cap,
1.1' High
Lat: 39.240881°
Long: 107.802272°

N89°49'22"E - 2614.52' (Meas.)

1990 Alum. Cap,
1.0' High
Lat: 39.240906°
Long: 107.793044°

N89°50'59"E - 2638.15' (Meas.)

1990 Alum. Cap,
1.0' High, Stones,
Fiberglass Marker
Lat: 39.240925°
Long: 107.783733°

NOTE DISTANCE TO NEAREST:

BUILDING: N75°E 1064'

BUILDING UNIT: OVER 1 MILE

HOBUS: OVER 1 MILE

DOAA: OVER 1 MILE

PUBLIC ROAD: OVER 1 MILE

ABOVE GROUND UTILITY: N73°E 1149'

RAILROAD: OVER 1 MILE

PROPERTY LINE: NORTH 1581'


NOTE:

1.) All latitudes and longitudes are given in NAD 83 coordinates.

2.) Distances to nearest section lines are measured perpendicularly.

CERTIFICATE

THIS IS TO CERTIFY THAT THE ABOVE PLAT WAS PREPARED FROM FIELD NOTES OF ACTUAL SURVEYS MADE BY ME OR UNDER MY SUPERVISION AND THAT THE SAME ARE TRUE AND CORRECT TO THE BEST OF MY KNOWLEDGE AND BELIEF.

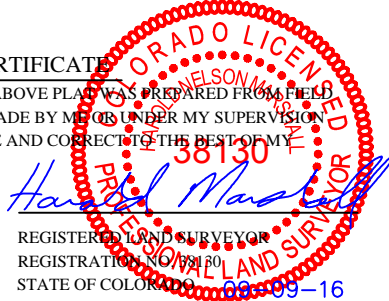

PDOP = 1.8

BASIS OF BEARINGS

BASIS OF BEARINGS IS A G.P.S. OBSERVATION

BASIS OF ELEVATION

BENCH MARK (19 RDS) LOCATED IN THE SE 1/4 OF SECTION 16, T9S, R93W, 6th P.M., TAKEN FROM THE SOUTH MAMM PEAK, QUADRANGLE, COLORADO, 7.5 MINUTE QUAD. (TOPOGRAPHIC MAP) PUBLISHED BY THE UNITED STATES DEPARTMENT OF THE INTERIOR, GEOLOGICAL SURVEY. SAID ELEVATION IS MARKED AS BEING 7252 FEET.



LARAMIE ENERGY, LLC

PICEANCE 29-02E
SW 1/4 NE 1/4, SECTION 29, T9S, R93W, 6th P.M.
MESA COUNTY, COLORADO

SURVEYED BY: BRIAN BAKER, B.B.	DATE: 02-27-15
DRAWN BY: S.S.	DATE DRAWN: 09-09-16
SCALE: 1" = 1000'	

WELL LOCATION PLAT



UELS, LLC

Corporate Office * 85 South 200 East
Vernal, UT 84078 * (435) 789-1017