

NOBLE ENERGY INC.
 RHOADARMER 02-26
 NWNE 26-5N-66W
 460 FNL & 2824 FEL
 WELD COUNTY, CO
 Wattenberg
CURRENT WELLBORE SCHEMATIC
 with PROPOSED P&A
 10/5/2016

API: 05-123-16612
 COGCC #


GL Elev: 4773'
 KB Elev: 4781'

Spud Date: 12/15/1992

Surface Casing :
 8 5/8" 24.0#, grade? @ 393'
 Cement: 260 sx
 TOC: Surface

TOC @ 6454'

Production Casing :
 4 1/2" 11.60#, J-55 @ 7352'
 Cement: 150 sx
 TD: 2/28/1993

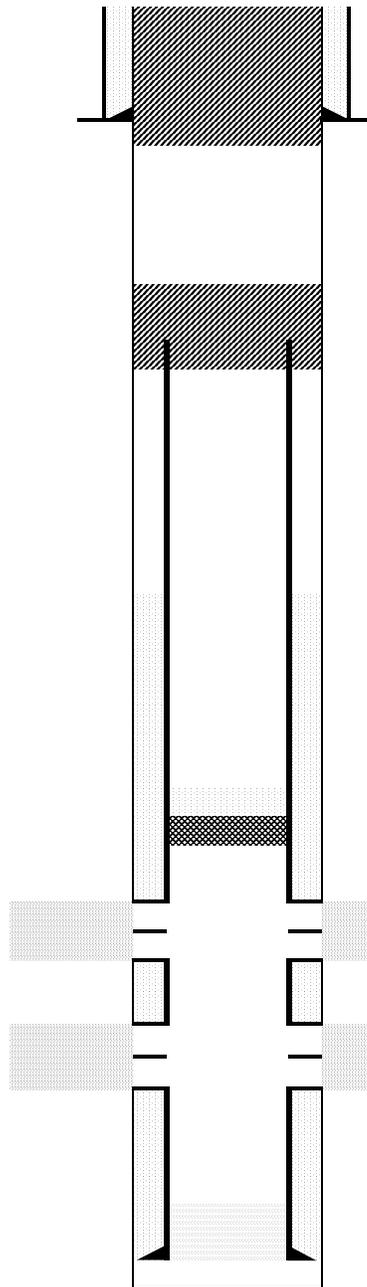

Cut surface casing off 6'-8' below surface.

Pump approx 216 sx shoe plug @ 555'
 Will bring cement to surface
 Deepest waterwell with/in 1 mile is 405'

Pump 100 sx stub plug where csg was pulled
 Cut and pull csg @ 2500'

CIBP @ 6848' w/ 2 sx cement on top

Niobrara Perforations 6898' - 7044'

Codell Perforations 7217' - 7230'

TD: 7352'