

NOBLE ENERGY INC.
 UPV 23-08H6
 SWNE 23-5N-66W
 2007 FNL & 2605 FEL
 WELD COUNTY, CO
 Wattenberg
CURRENT WELLBORE SCHEMATIC
 with PROPOSED P&A
 10/11/2016

API: 05-123-18628
 COGCC #

GL Elev: 4860'
 KB Elev: 4872'


Spud Date: 10/21/1994

Surface Casing :
 8 5/8" 24#, grade ? @ 419'
 Cement: 125
 TOC: Surface

TOC @ 6790'

Nio Top

Production Casing :
 3 1/2" 7.70#, grade? @ 7872'
 Cement: 100
 TD: 12/1/1994

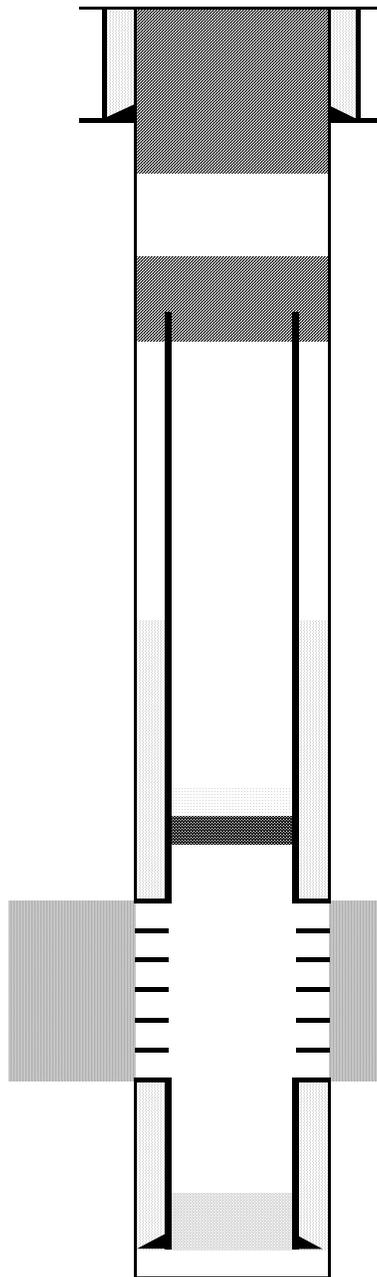

Cut surface casing off 6'-8' below surface.

Pump approx 219 sx shoe plug @ 654'
 Will bring cement to surface.

Pump 100 sx stub plug where csg was pulled
 Cut and pull csg @ 2500'

CIBP @ 7319' w/ 2 sx cement on top

Niobrara Perforations 7369' - 7585'

Codell Perforations 7690' - 7704'

TD: 7879'