



**EWS #4**  
**NWSE, Sec, 18, T2N-R63W 6th PM**  
**Weld County, CO**  
**Lat. 40.13833 Long. -104.478508**

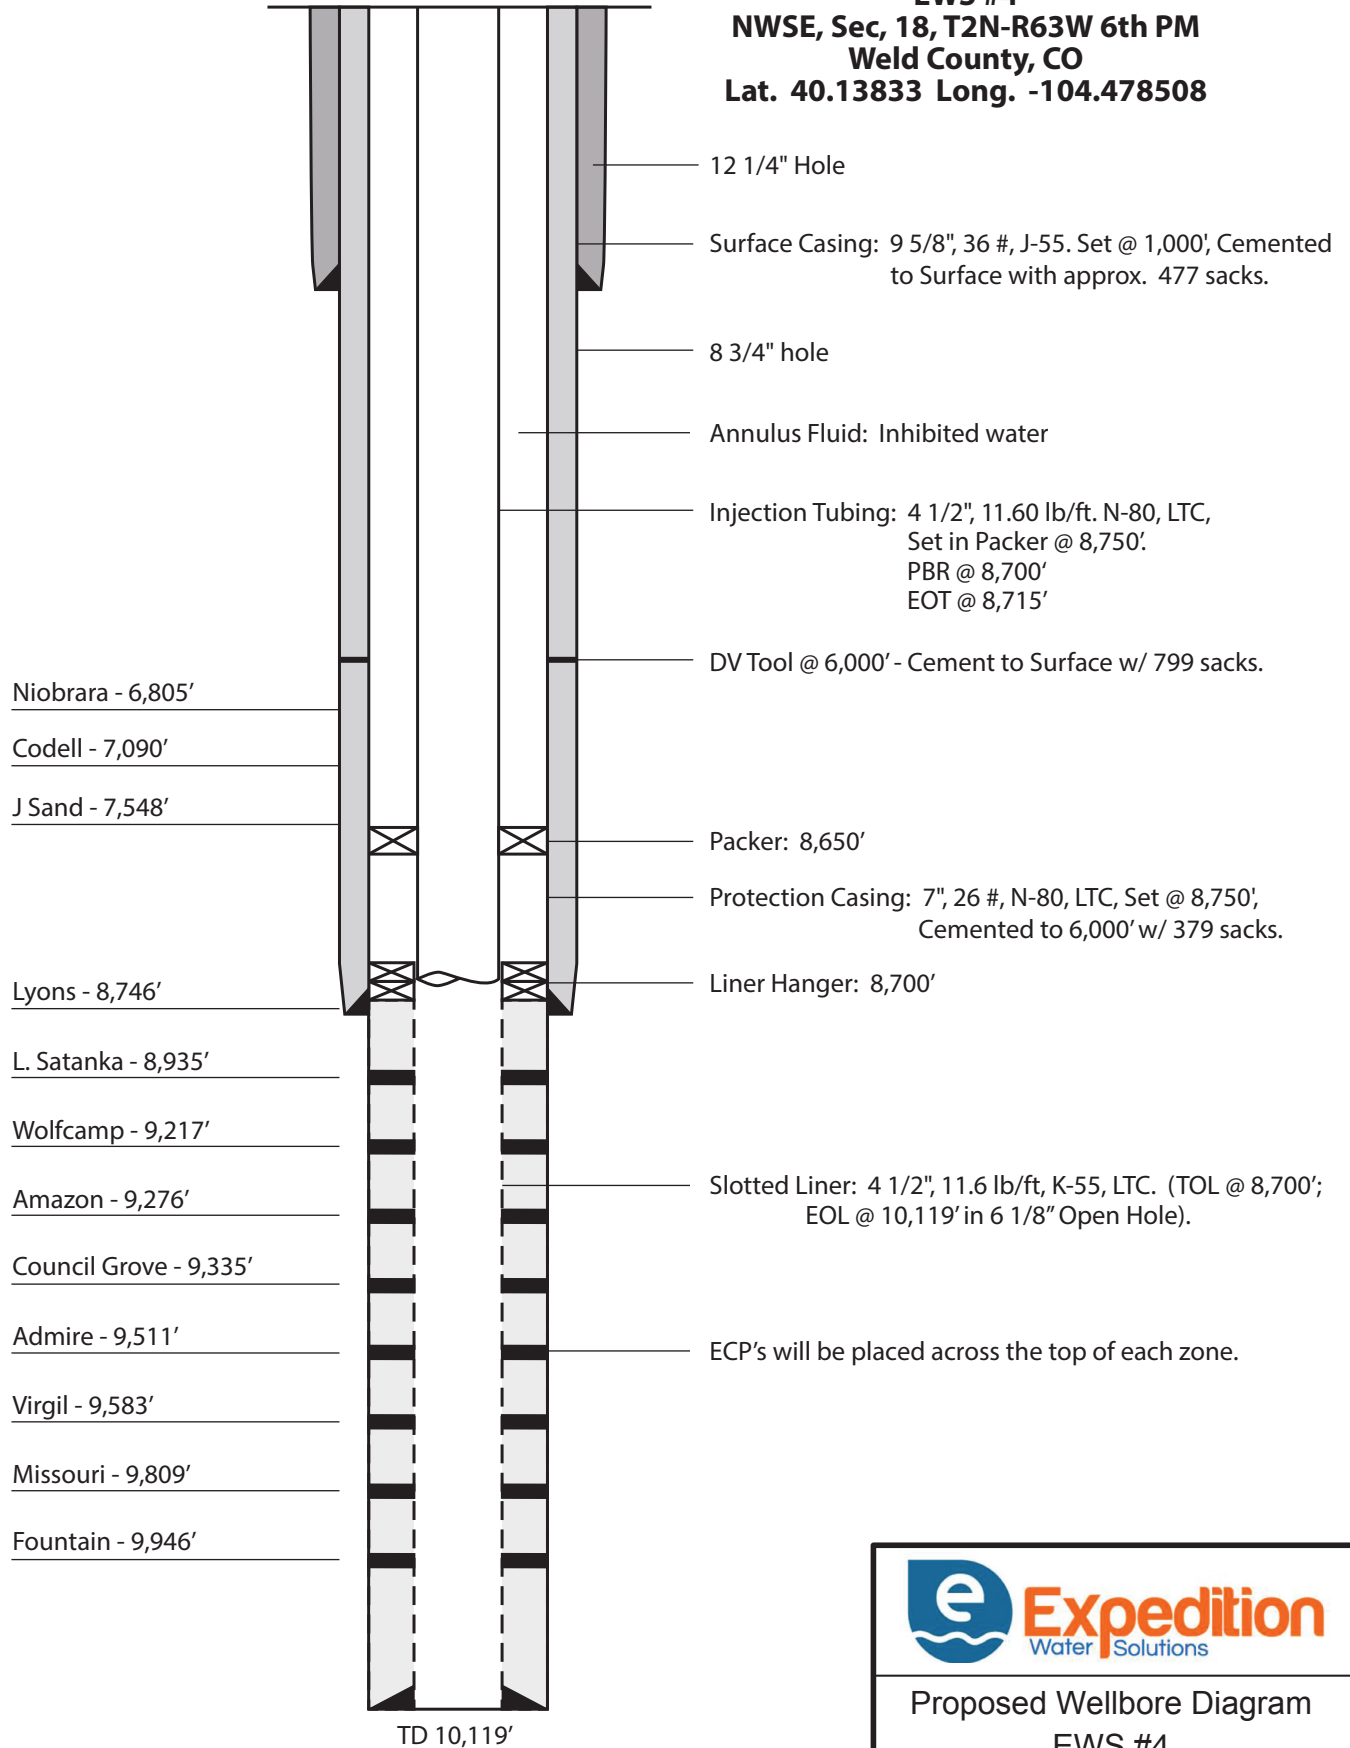

Note: All depths are TVD referenced to Kelly Bushing,  
15 ft. above Ground Level.



**Proposed Wellbore Diagram**  
**EWS #4**

2016 EWS No. 4 & 4A Permit

Scale: NTS	Date: 10-5-2016	
01_EWS_No4_Wellbore.ai	By: JLM	Checked: JD

**Petrotek**

5935 South Zang Street, Suite 200  
Littleton, Colorado 80127 USA  
303-290-9414  
[www.petrotek.com](http://www.petrotek.com)