

NOBLE ENERGY INC.
CARLSON 14-2
SWNE 14-6N-66W
1980 FNL & 1980 FEL
WELD COUNTY, CO
Wattenberg
CURRENT WELLBORE SCHEMATIC
with PROPOSED P&A
10/5/2016

API: 05-123-10850
COGCC #

GL Elev: 4790'
KB Elev: 4801

Spud Date: 10/11/1982


Surface Casing :

9 5/8" 36.0#, grade? @ 456'
Cement: 360 sx
TOC: Surface

TOC @ 6500'
Nio top @ 6910'

Production Casing :

5 1/2" 17.0#, K-55 @ 7314'
Cement: 200 sx
TD: 10/19/1982

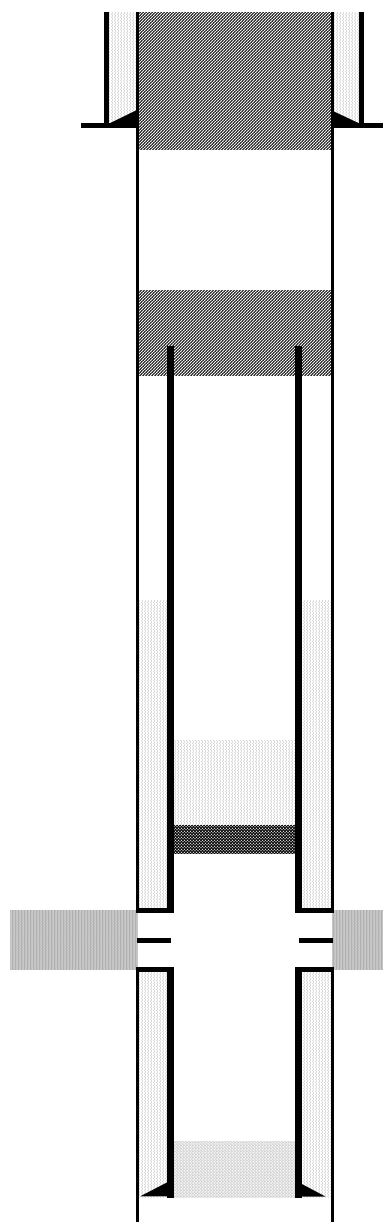

Cut surface casing off 6'-8' below surface.

Pump approx 247 sx shoe plug @ 556'
Will bring cement to surface.

Deepest waterwell with/in 1 mile is 310'

Pump 100 sx stub plug where csg was pulled
Cut and pull csg @ 2500'

CIBP @ 7168' w/ 41 sx cement on top

Codell Perforations 7218' - 7232'

TD: 7320'