


API:	05-123-20045	ELEVATION:	4944	QTR-QTR:	SWNE
WELL NAME:	HSR Sanchez 7-35A	GROUND LEVEL:	4932	SECTION:	35
COUNTY:	WELD	MD:	8281	TWNSHIP:	2N
LATITUDE:	40.09671	PBMD:	8232	RANGE:	67W
LONGITUDE:	-104.85589	CREATED BY:	D. HASZ		
		DATE:	11/1/2016		

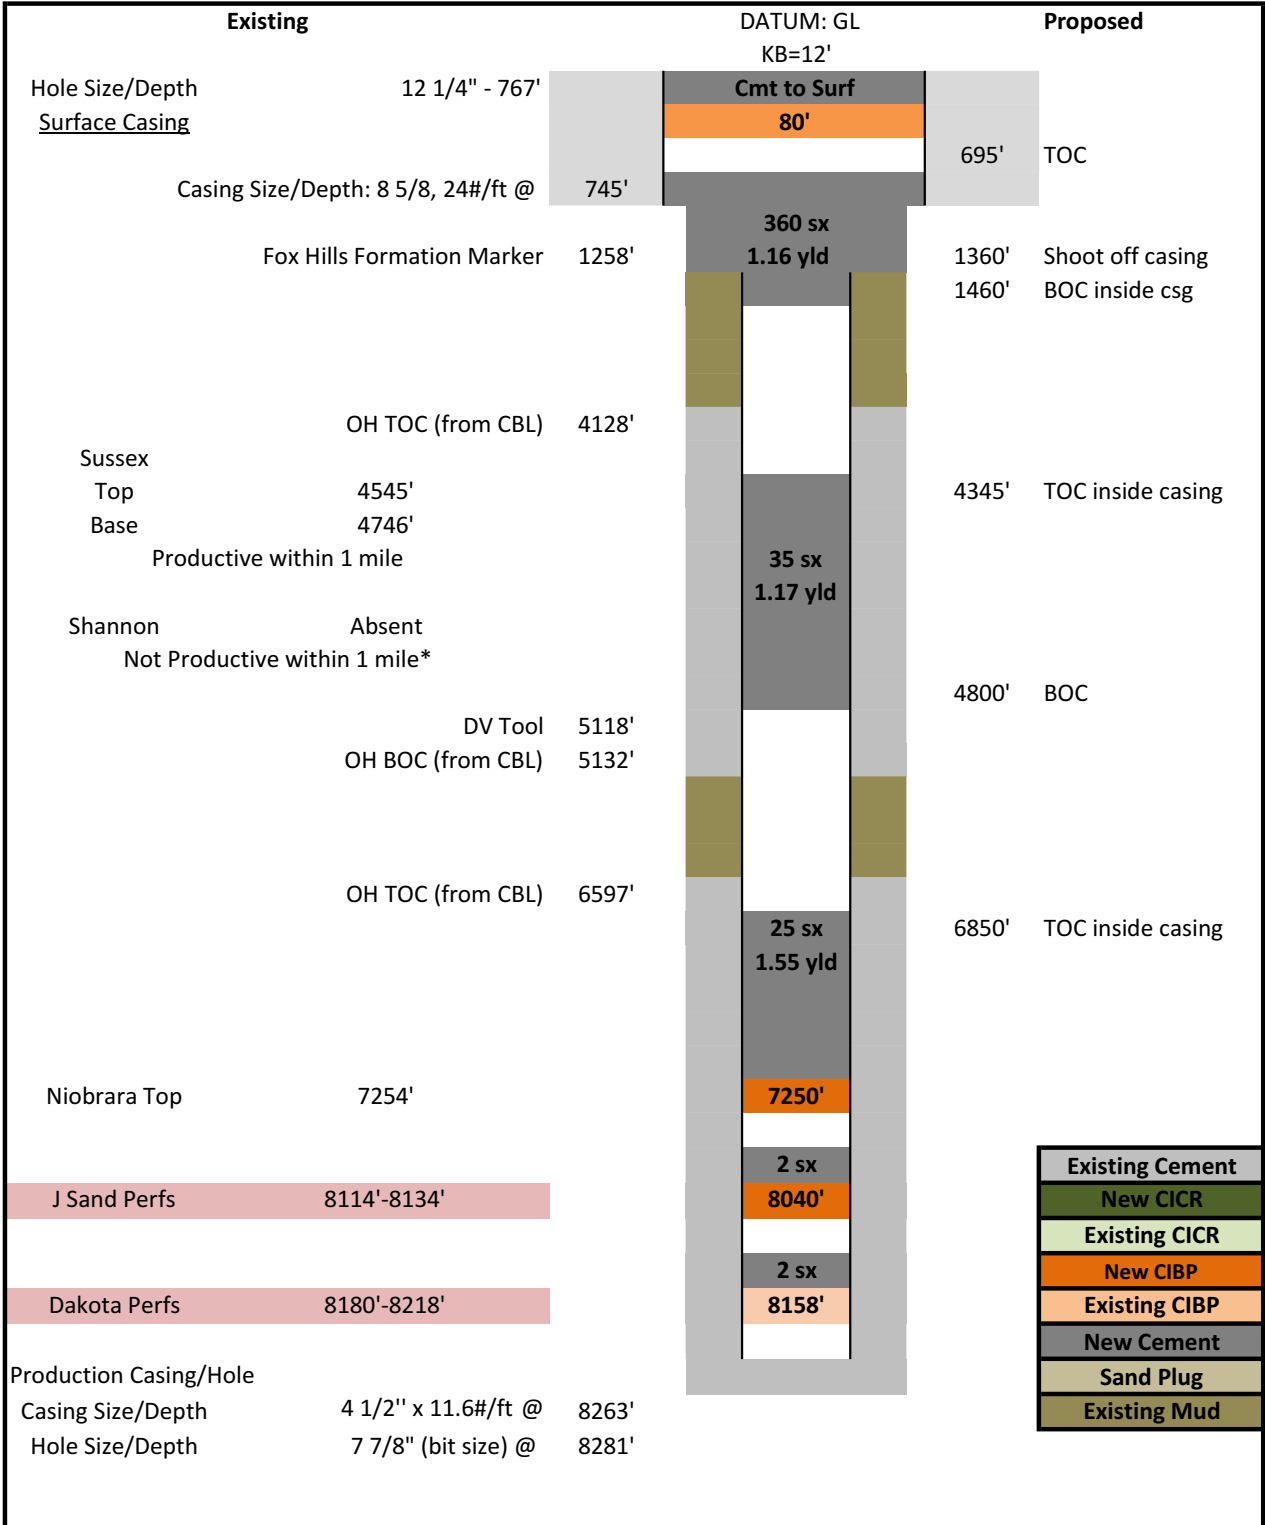

* The Hein 1 (05-123-09056) is listed as a Shannon producer. Geologic analysis confirms it is a Sussex well.