

# Proposed Wellbore Diagram

TOPS  
All listed in MD

Niobrara - 6720'

J Sand - 7400'

Lyons - 8600'

L. Satanka - 8726'


Wolfcamp - 9010'

Admire - 9200'

Pennsylvanian - 9300'

Fountain - 9600'

TD

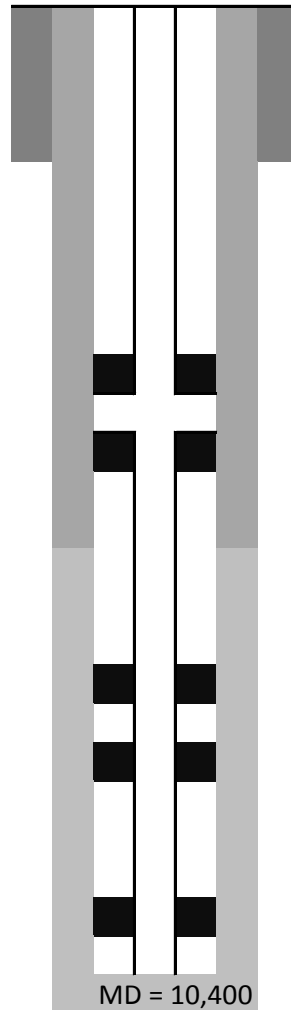

G.L. = 4850

9-5/8" CSG Set @ 900' (13-7/8" O.  
Cmt'd w/ 600 sx total

DV @ 7400'

4-1/2" tbg  
EOT & Packer @ 8514'

TOL & Packer @ 8450'

7" CSG Set @ 8600'  
Perfs - 8614' - 8726'  
Slotted liner - 8726'

Packer @ 9010'

Admire @ 9200'

Fountain @ 9600'

H.)