

# T7N, R80W, 6th P.M.



## Sandridge Exploration & Production, LLC

Well location, Castle 0780 6-17 located as shown in the SW1/4SW1/4 of Section 9, T7N, R80W, 6th P.M., Jackson County, Colorado.

**BASIS OF BEARINGS:**  
 US STATE PLANE 1983  
 CO NORTH 0501 GRID

**BASIS OF ELEVATION**

SPOT ELEVATION AT THE NW CORNER OF SECTION 9, T7N, R80W, 6TH PM, TAKEN FROM THE COALMONT QUADRANGLE, USGS 7.5 MIN QUAD (TOPOGRAPHIC MAP) WITH SAID ELEVATION MARKED AS BEING 8091 FEET.

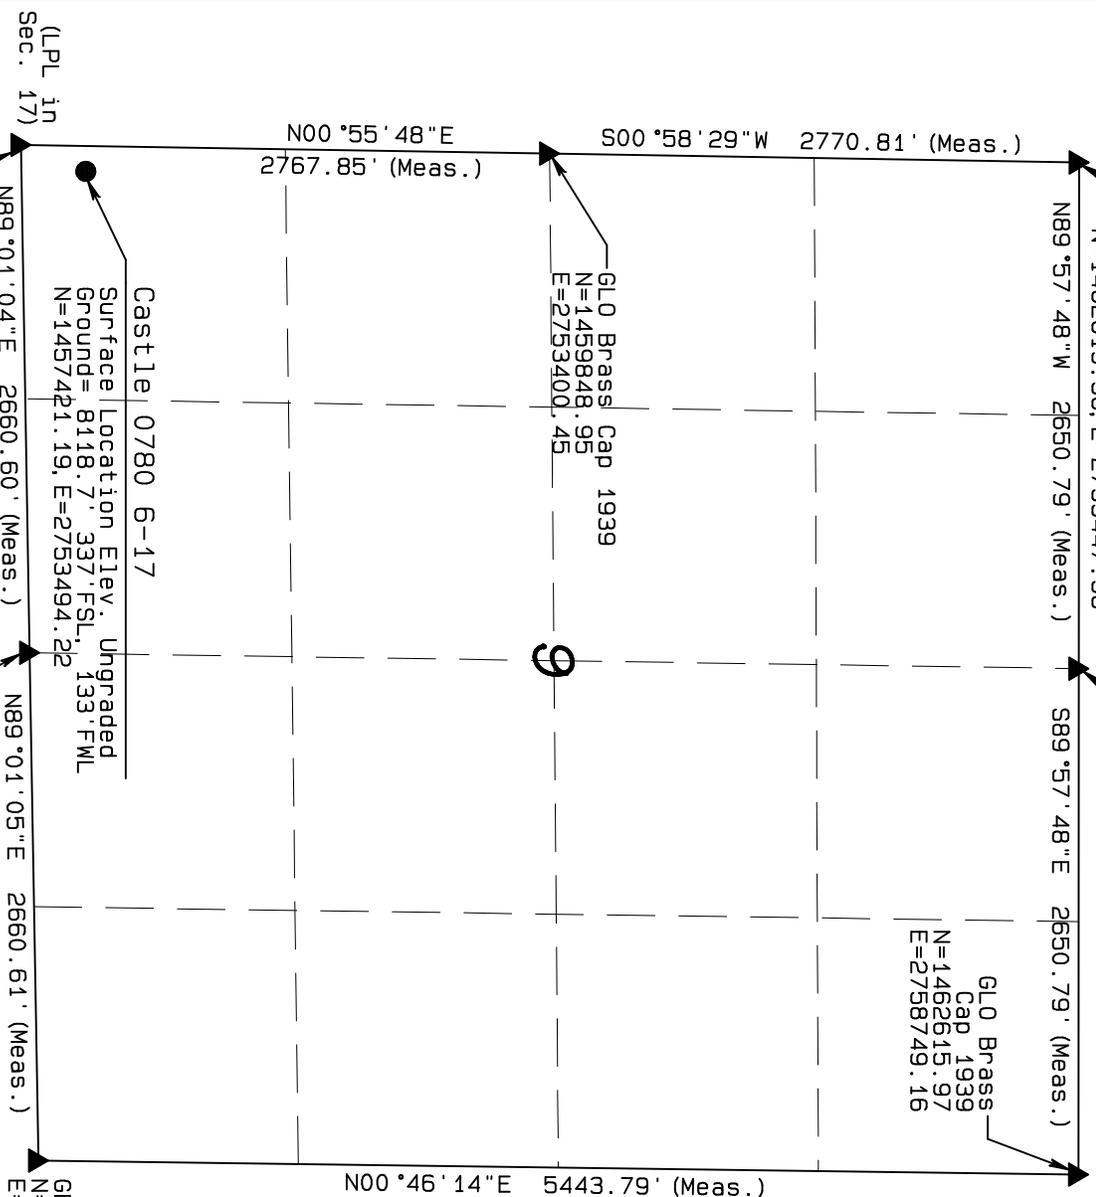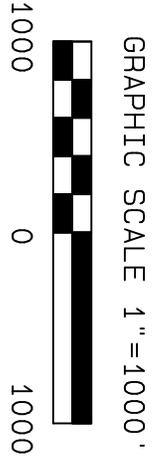

**LEGEND**  
 90° SYMBOL  
 FOUND CORNER  
 PROPOSED WELL  
 PROPOSED BHL/LPL

NAD 83 (TARGET BOTTOM HOLE)	N/A
-----------------------------	-----

NAD 83 (SURFACE LOCATION)	LATITUDE=40.585633° N LONGITUDE=106.387532° W PDOP = 1.422
NAD 83 (LANDING POINT LOCATION)	N/A

**NORTH PARK ENGINEERING & CONSULTING, INC.**  
 P.O. BOX 395  
 WALDEN, CO 80480  
 (970) 723-3725

DATE OF FIELD WORK: FEB 19, 2016 DRAWING COMPLETION: OCT 18, 2016  
 SURVEYED BY: ADL DRAWN BY: RHM CHECKED BY: RHM  
 REVISED: 8/22/16

I, RANDALL R. MILLER, BEING A REGISTERED LAND SURVEYOR IN THE STATE OF COLORADO, DO HEREBY CERTIFY THAT THE SURVEY MADE BY ME AND/OR UNDER MY DIRECT SUPERVISION IS ACCURATE TO THE BEST OF MY KNOWLEDGE.

DATED THIS \_\_\_\_\_ DAY OF \_\_\_\_\_

RANDALL R. MILLER, COLORADO PLS NO. 38084