


MULTI-WELL PLAN SECTION 8, T1N, R66W

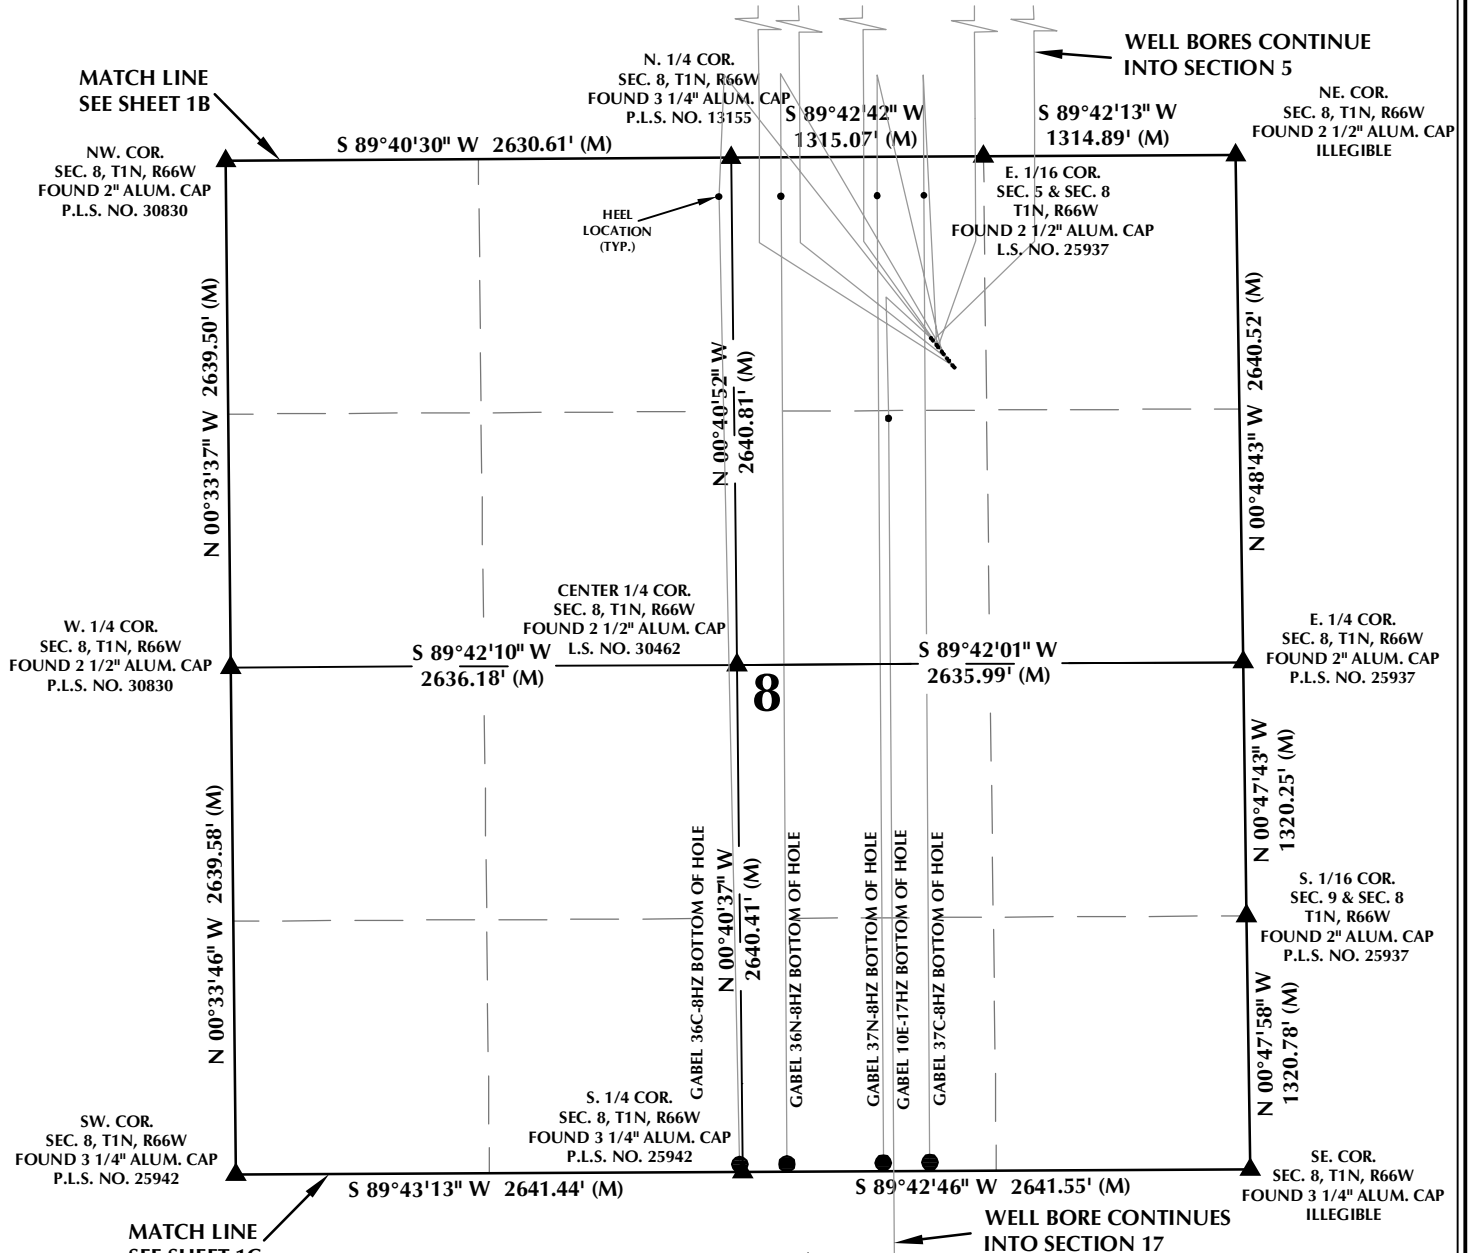

WELL NOTES:

GABEL 10E-17HZ
SURFACE: 944' FNL, 1601' FEL, SECTION 8
BOTTOM HOLE: 1796' FSL, 1875' FEL, SECTION 17

GABEL 27N-5HZ
SURFACE: 956' FNL, 1591' FEL, SECTION 8
BOTTOM HOLE: 67' FNL, 1084' FEL, SECTION 5

GABEL 37C-8HZ
SURFACE: 979' FNL, 1573' FEL, SECTION 8
BOTTOM HOLE: 45' FSL, 1666' FEL, SECTION 8

GABEL 27N-5HZ
SURFACE: 991' FNL, 1564' FEL, SECTION 8
BOTTOM HOLE: 68' FNL, 1393' FEL, SECTION 5

GABEL 37N-8HZ
SURFACE: 1015' FNL, 1546' FEL, SECTION 8
BOTTOM HOLE: 43' FSL, 1909' FEL, SECTION 8

GABEL 2C-5HZ
SURFACE: 1026' FNL, 1536' FEL, SECTION 8
BOTTOM HOLE: 68' FNL, 1975' FEL, SECTION 5

GABEL 28N-5HZ
SURFACE: 1050' FNL, 1518' FEL, SECTION 8
BOTTOM HOLE: 69' FNL, 2308' FEL, SECTION 5

GABEL 36N-8HZ
SURFACE: 1062' FNL, 1509' FEL, SECTION 8
BOTTOM HOLE: 40' FSL, 2412' FEL, SECTION 8

GABEL 28N-5HZ
SURFACE: 1085' FNL, 1491' FEL, SECTION 8
BOTTOM HOLE: 70' FNL, 2519' FEL, SECTION 5

GABEL 36C-8HZ
SURFACE: 1097' FNL, 1481' FEL, SECTION 8
BOTTOM HOLE: 39' FSL, 2625' FWL, SECTION 8

NOTES:

- ▲ INDICATES SECTION CORNER
- INDICATES CALCULATED CORNER
- BASIS OF BEARING DERIVED FROM COLORADO COORDINATE SYSTEM OF 1983 NORTH ZONE.
- ALL MEASURED DISTANCES ARE GRID.
- COMBINED SCALE FACTOR: .99972975 CALCULATED FROM THE S. 1/4 CORNER OF SECTION 8, T1N, R66W
- WELL FOOTAGES ARE MEASURED AT RIGHT ANGLES TO THE SECTION LINES.

WELL PAD - GABEL 37N-8HZ

MULTI-WELL PLAN
GABEL 10E-17HZ, GABEL 27N-5HZ,
GABEL 37C-8HZ, GABEL 27N-5HZ,
GABEL 37N-8HZ, GABEL 2C-5HZ,
GABEL 28N-5HZ, GABEL 36N-8HZ,
GABEL 28N-5HZ & GABEL 36C-8HZ
LOCATED IN SECTIONS 5, 8 & 17
T1N, R66W, 6TH P.M.
WELD COUNTY, COLORADO

**Kerr-McGee Oil &
Gas Onshore L.P.**
1099 18th Street
Denver, Colorado 80202




CONSULTING, LLC

SHERIDAN OFFICE
1095 Saberton Avenue
Sheridan, Wyoming 82801
Phone 307-674-0609

LOVELAND OFFICE
1635 Foxtrail Drive, Suite 204
Loveland, Colorado 80538
Phone 970-776-4331

DRAFTED BY:	LMO	CHECKED BY:	RKF	SHEET NO:
DATE DRAFTED:	7/26/16	DATE SURVEYED:	6/20/16	1A
REVISED:		FILE NAME:	14-133	1A OF 1

MULTI-WELL PLAN SECTION 5, T1N, R66W

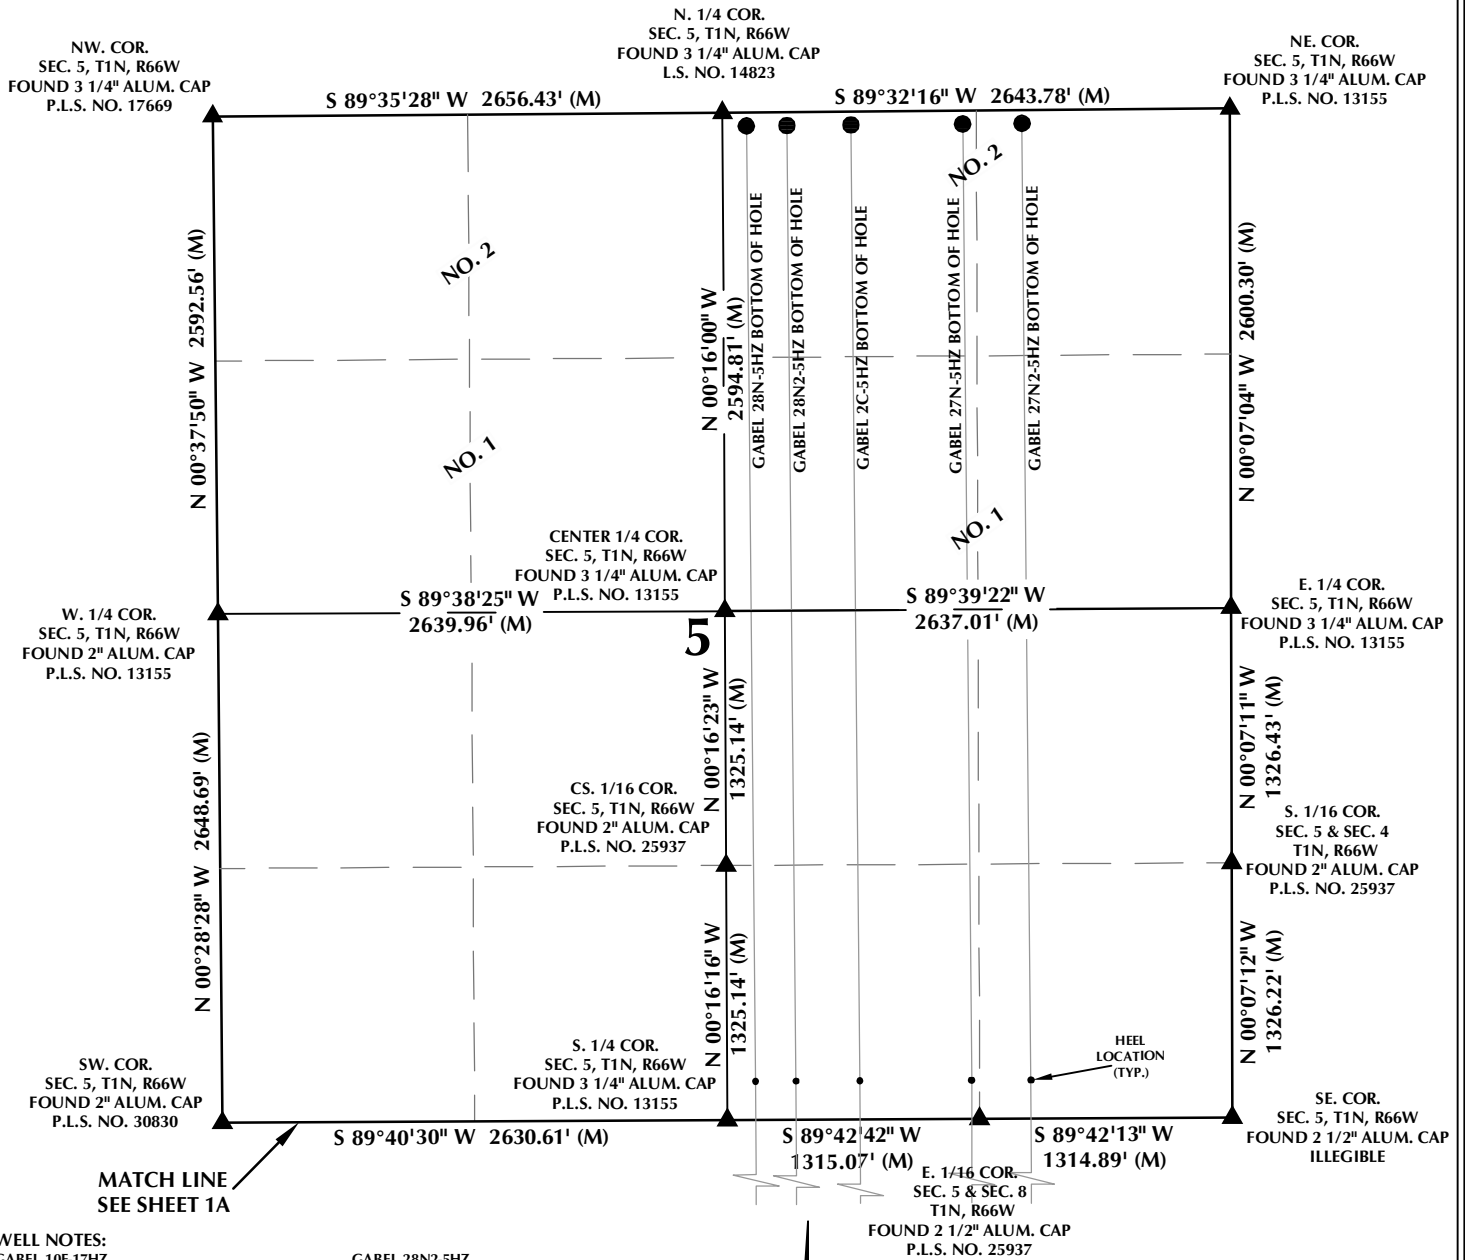

WELL PAD - GABEL 37N-8HZ

MULTI-WELL PLAN
GABEL 10E-17HZ, GABEL 27N2-5HZ,
GABEL 37C-8HZ, GABEL 27N-5HZ,
GABEL 37N-8HZ, GABEL 2C-5HZ,
GABEL 28N2-5HZ, GABEL 36N-8HZ,
GABEL 28N-5HZ & GABEL 36C-8HZ
LOCATED IN SECTIONS 5, 8 & 17
T1N, R66W, 6TH P.M.
WELD COUNTY, COLORADO

**Kerr-McGee Oil &
Gas Onshore L.P.**
1099 18th Street
Denver, Colorado 80202




CONSULTING, LLC

SHERIDAN OFFICE
1095 Saberton Avenue
Sheridan, Wyoming 82801
Phone 307-674-0609

LOVELAND OFFICE
1635 Foxtrail Drive, Suite 204
Loveland, Colorado 80538
Phone 970-776-4331

DRAFTED BY:	LMO	CHECKED BY:	RKF	SHEET NO:
DATE DRAFTED:	7/26/16	DATE SURVEYED:	6/20/16	1B
REVISED:		FILE NAME:	14-133	1B OF 1

MULTI-WELL PLAN SECTION 17, T1N, R66W

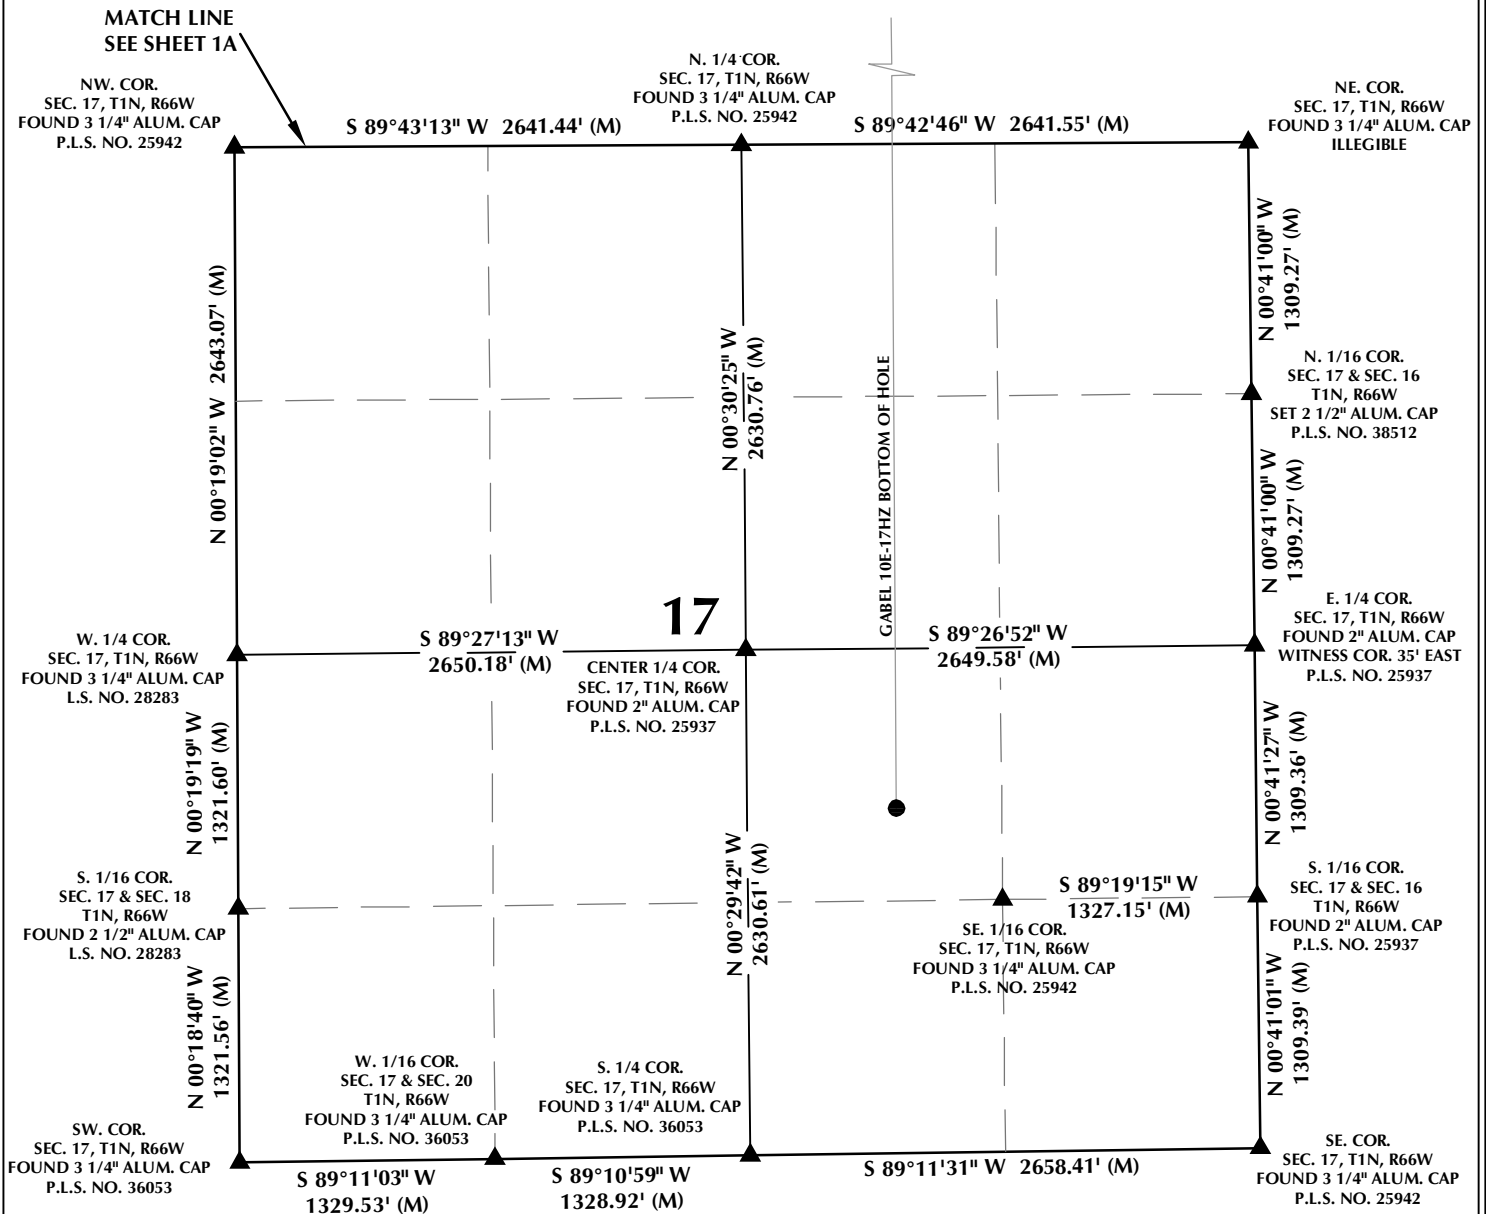


WELL NOTES:

GABEL 10E-17HZ
SURFACE: 944' FNL, 1601' FEL, SECTION 8
BOTTOM HOLE: 1796' FSL, 1875' FEL, SECTION 17
GABEL 27N2-5HZ
SURFACE: 956' FNL, 1591' FEL, SECTION 8
BOTTOM HOLE: 67' FNL, 1084' FEL, SECTION 5
GABEL 37C-8HZ
SURFACE: 979' FNL, 1573' FEL, SECTION 8
BOTTOM HOLE: 45' FSL, 1666' FEL, SECTION 8
GABEL 27N-5HZ
SURFACE: 991' FNL, 1564' FEL, SECTION 8
BOTTOM HOLE: 68' FNL, 1393' FEL, SECTION 5
GABEL 37N-8HZ
SURFACE: 1015' FNL, 1546' FEL, SECTION 8
BOTTOM HOLE: 43' FSL, 1909' FEL, SECTION 8
GABEL 2C-5HZ
SURFACE: 1026' FNL, 1536' FEL, SECTION 8
BOTTOM HOLE: 68' FNL, 1975' FEL, SECTION 5

GABEL 28N2-5HZ
SURFACE: 1050' FNL, 1518' FEL, SECTION 8
BOTTOM HOLE: 69' FNL, 2308' FEL, SECTION 5
GABEL 36N-8HZ
SURFACE: 1062' FNL, 1509' FEL, SECTION 8
BOTTOM HOLE: 40' FSL, 2412' FEL, SECTION 8
GABEL 28N-5HZ
SURFACE: 1085' FNL, 1491' FEL, SECTION 8
BOTTOM HOLE: 70' FNL, 2519' FEL, SECTION 5
GABEL 36C-8HZ
SURFACE: 1097' FNL, 1481' FEL, SECTION 8
BOTTOM HOLE: 39' FSL, 2625' FNL, SECTION 8

NOTES:

- ▲ INDICATES SECTION CORNER
- INDICATES CALCULATED CORNER
- BASIS OF BEARING DERIVED FROM COLORADO COORDINATE SYSTEM OF 1983 NORTH ZONE.
- ALL MEASURED DISTANCES ARE GRID.
- COMBINED SCALE FACTOR: .99972975 CALCULATED FROM THE S. 1/4 CORNER OF SECTION 8, T1N, R66W
- WELL FOOTAGES ARE MEASURED AT RIGHT ANGLES TO THE SECTION LINES.

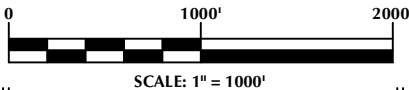

WELL PAD - GABEL 37N-8HZ

MULTI-WELL PLAN
GABEL 10E-17HZ, GABEL 27N2-5HZ,
GABEL 37C-8HZ, GABEL 27N-5HZ,
GABEL 37N-8HZ, GABEL 2C-5HZ,
GABEL 28N2-5HZ, GABEL 36N-8HZ,
GABEL 28N-5HZ & GABEL 36C-8HZ
LOCATED IN SECTIONS 5, 8 & 17
T1N, R66W, 6TH P.M.
WELD COUNTY, COLORADO

**Kerr-McGee Oil &
Gas Onshore L.P.**
1099 18th Street
Denver, Colorado 80202



CONSULTING, LLC

SHERIDAN OFFICE
1095 Saberton Avenue
Sheridan, Wyoming 82801
Phone 307-674-0609

LOVELAND OFFICE
1635 Foxtrail Drive, Suite 204
Loveland, Colorado 80538
Phone 970-776-4331

DRAFTED BY:	LMO	CHECKED BY:	RKF	SHEET NO:
DATE DRAFTED:	7/26/16	DATE SURVEYED:	6/20/16	1C
REVISED:		FILE NAME:	14-133	1C OF 1