



# T1N, R66W

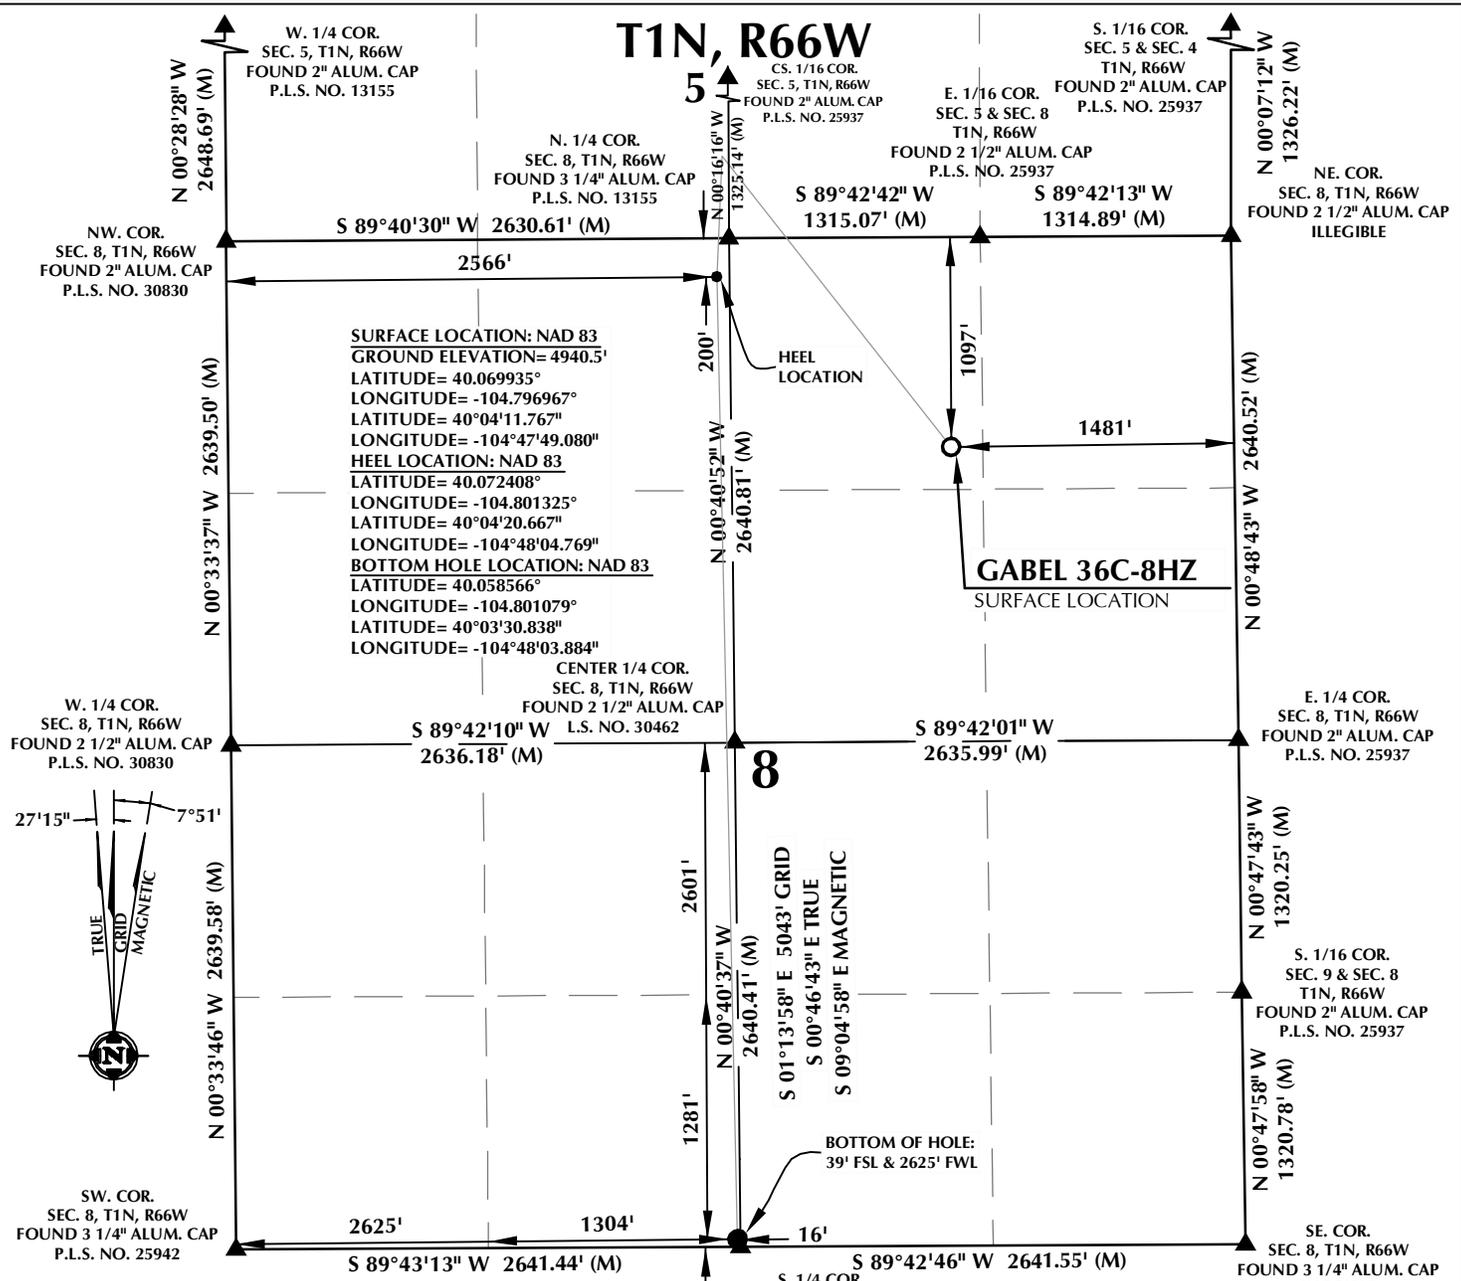

### CERTIFICATE OF SURVEYOR:

THIS IS TO CERTIFY THAT THE ABOVE PLAT WAS PREPARED FROM FIELD NOTES OF ACTUAL SURVEY MADE BY ME OR UNDER MY SUPERVISION AND THAT THE SAME ARE TRUE AND CORRECT TO THE BEST OF MY KNOWLEDGE AND BELIEF. THIS CERTIFICATE DOES NOT REPRESENT A LAND SURVEY PLAT OR IMPROVEMENT SURVEY PLAT AS DEFINED BY C.R.S. 38-51-302 AND CANNOT BE RELIED UPON TO DETERMINE OWNERSHIP.

*Randall K. French*  
**Randall K. French**  
 PROFESSIONAL LAND SURVEYOR  
 COLORADO REGISTRATION NUMBER 38512  
 7/26/16

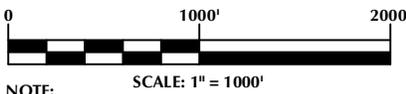

NOTE: MAGNETIC NORTH IS CURRENT AS OF 6/21/2016. MAGNETIC NORTH CHANGES WEST 0°06' PER YEAR.

### NOTES:

- ▲ INDICATES SECTION CORNER
- INDICATES CALCULATED CORNER
- ELEVATION BASED ON NAVD88 (GEOID09)
- BASIS OF BEARING DERIVED FROM COLORADO COORDINATE SYSTEM OF 1983 NORTH ZONE.
- ALL MEASURED DISTANCES ARE GRID. COMBINED SCALE FACTOR: .99972975 CALCULATED FROM THE S. 1/4 CORNER OF SECTION 8, T1N, R66W
- OPERATOR: ROB WILSON / PDOP = 1.3
- SEE ADDENDUM TO WELL LOCATION CERTIFICATE FOR EXISTING IMPROVEMENTS WITHIN 500' OF THE WELL PAD.
- WELL FOOTAGES ARE MEASURED AT RIGHT ANGLES TO THE SECTION LINES.
- THE BOTTOM OF HOLE BEARS S01°13'58"E, 5043' FROM THE HEEL LOCATION.

### WELL PAD - GABEL 37N-8HZ

**GABEL 36C-8HZ**  
**WELL LOCATION CERTIFICATE**  
 1097' FNL & 1481' FEL NWNW (SURFACE)  
 200' FNL & 2566' FWNW (HEEL)  
 39' FSL & 2625' FSL SESW (BOTTOM)  
 LOCATED IN SECTION 8  
 T1N, R66W, 6TH P.M.  
 WELD COUNTY, COLORADO

**Kerr-McGee Oil & Gas Onshore L.P.**  
 1099 18th Street  
 Denver, Colorado 80202



### CONSULTING, LLC

**SHERIDAN OFFICE**  
 1095 Saberton Avenue  
 Sheridan, Wyoming 82801  
 Phone 307-674-0609

**LOVELAND OFFICE**  
 1635 Foxtrail Drive, Suite 204  
 Loveland, Colorado 80538  
 Phone 970-776-4331

|               |         |                |         |
|---------------|---------|----------------|---------|
| DRAFTED BY:   | LMO     | CHECKED BY:    | RKF     |
| DATE DRAFTED: | 7/26/16 | DATE SURVEYED: | 6/20/16 |
| REVISED:      |         | FILE NAME:     | 14-133  |