


PROPOSED WELLBORE SCHEMATIC

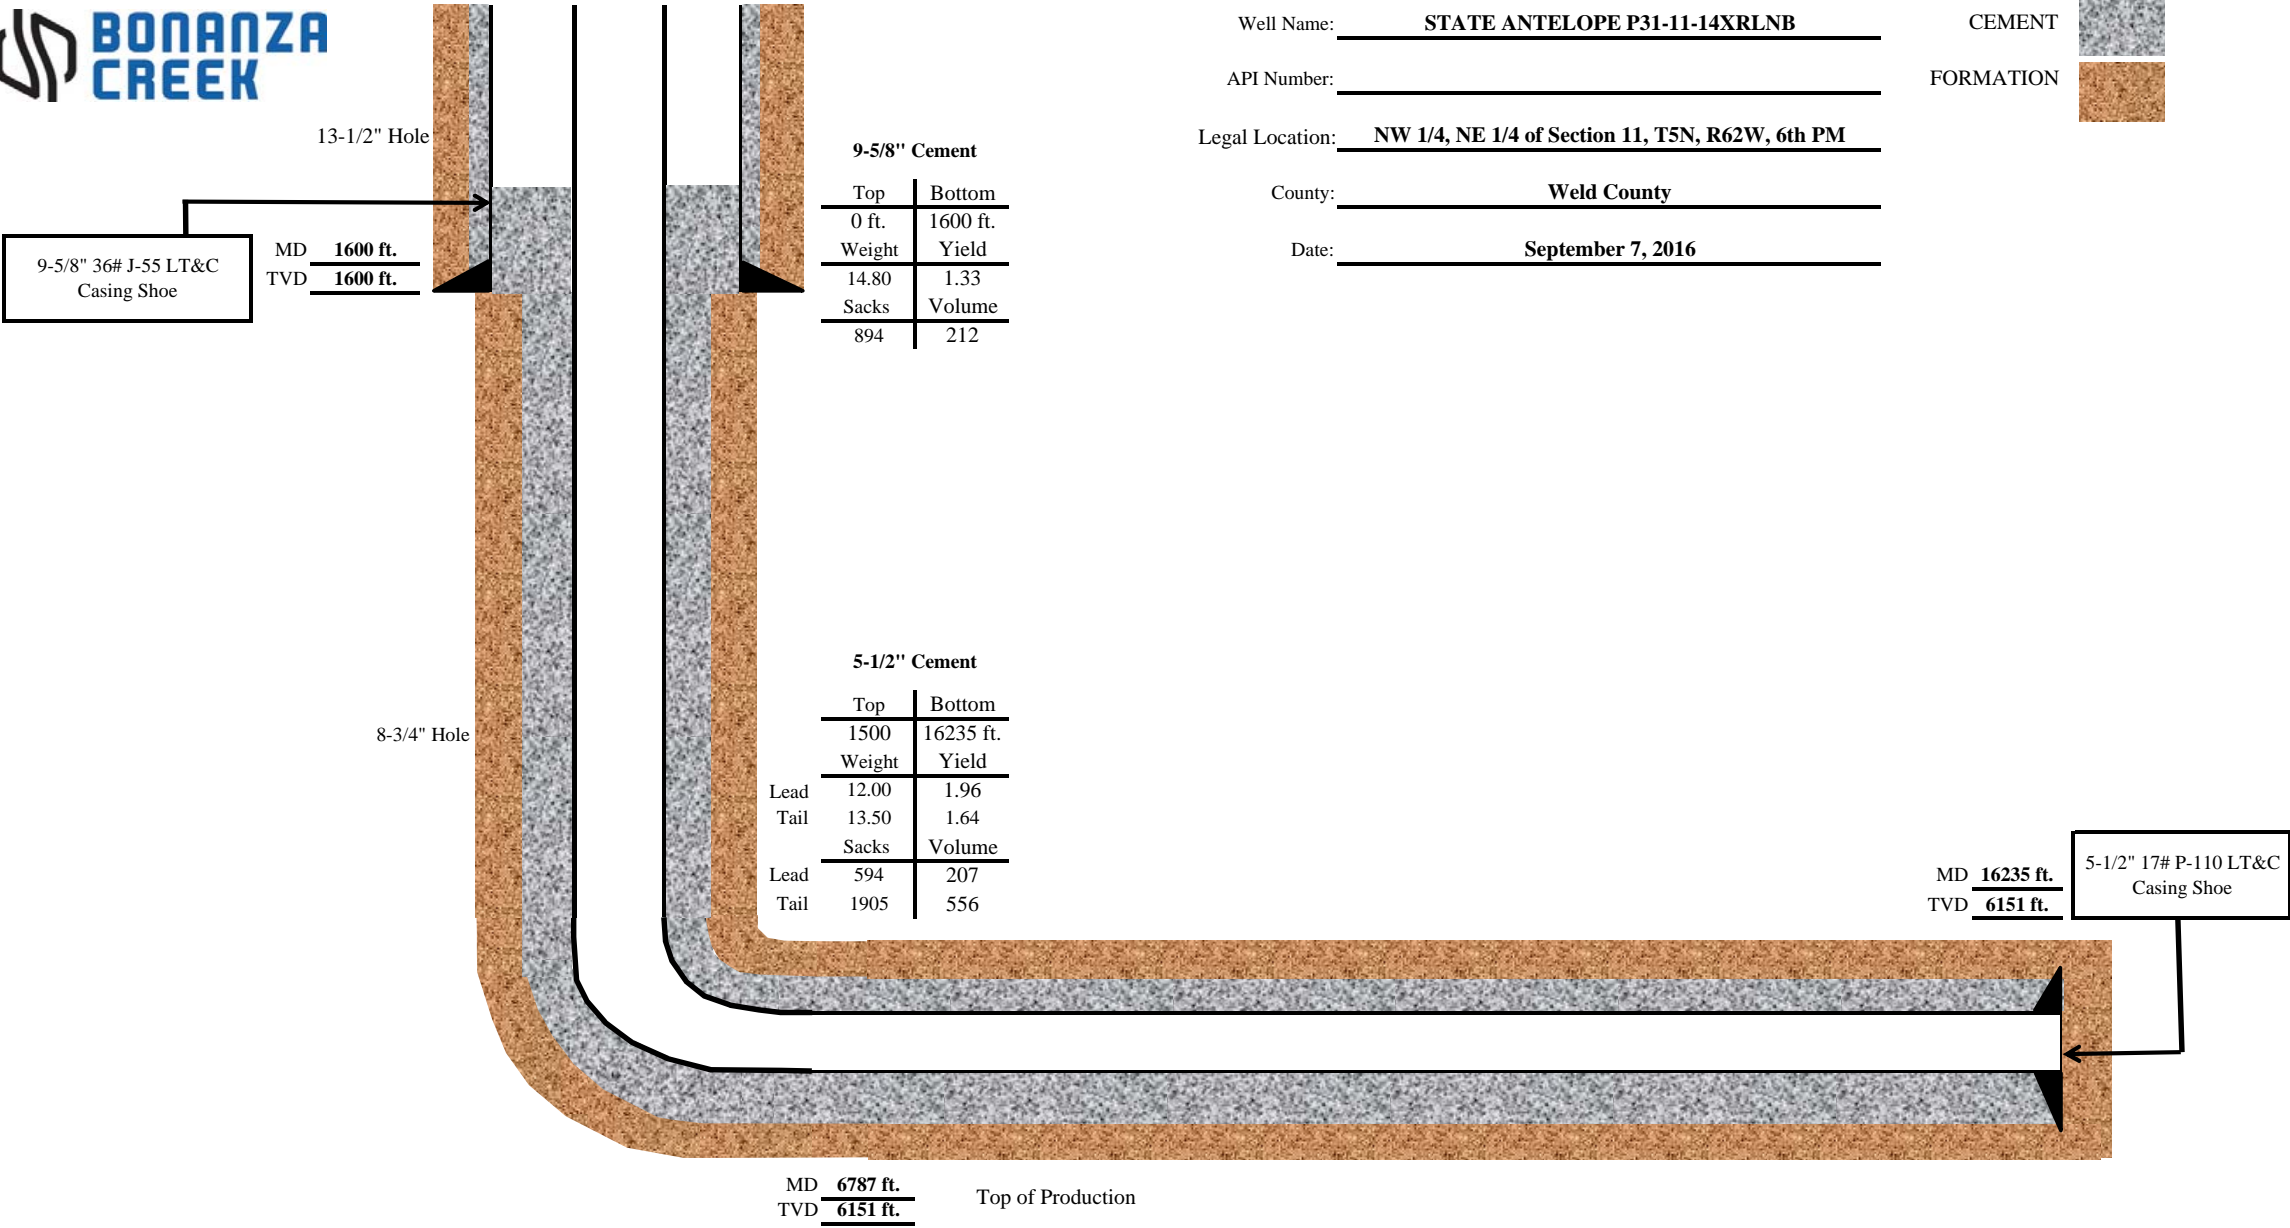

Well Name: STATE ANTELOPE P31-11-14XRLNB

API Number: _____

Legal Location: NW 1/4, NE 1/4 of Section 11, T5N, R62W, 6th PM

County: Weld County

Date: September 7, 2016

CEMENT



FORMATION

