


PROPOSED WELLBORE SCHEMATIC

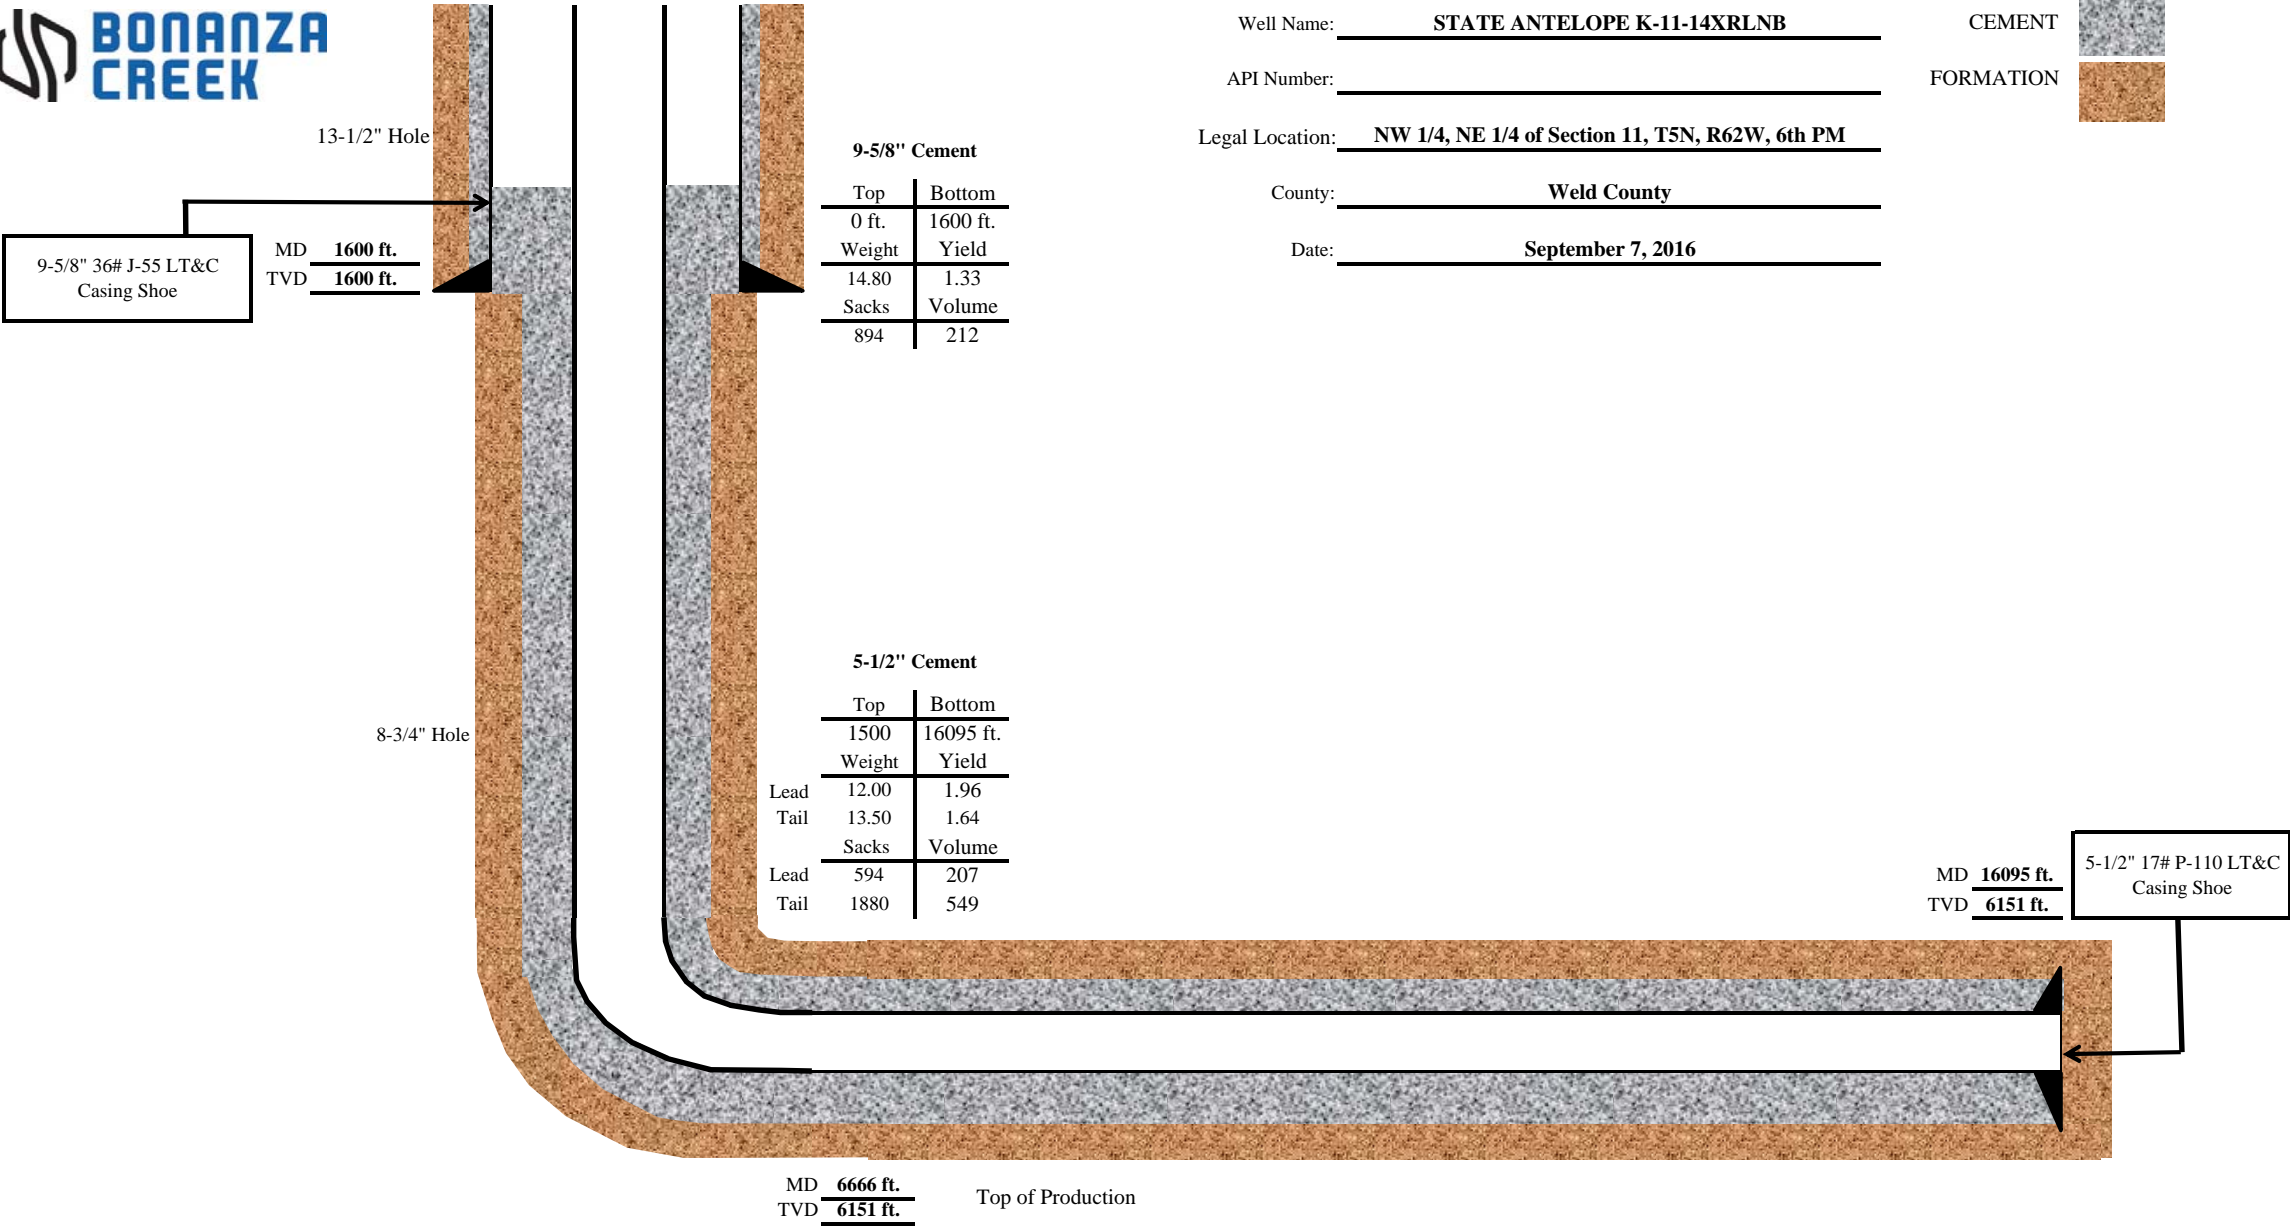

9-5/8" Cement

Top	Bottom
0 ft.	1600 ft.
Weight	Yield
14.80	1.33
Sacks	Volume
894	212

5-1/2" Cement

	Top	Bottom
	1500	16095 ft.
	Weight	Yield
Lead	12.00	1.96
Tail	13.50	1.64
	Sacks	Volume
Lead	594	207
Tail	1880	549

Well Name: STATE ANTELOPE K-11-14XRLNB

API Number: \_\_\_\_\_

Legal Location: NW 1/4, NE 1/4 of Section 11, T5N, R62W, 6th PM

County: Weld County

Date: September 7, 2016

CEMENT 

FORMATION 

MD 16095 ft.

TVD 6151 ft.

5-1/2" 17# P-110 LT&C Casing Shoe