




Lat40°, Inc. 6250 W. 10th Street, Unit 2, Greeley, CO 970-515-5294

MULTI-WELL PLAN

K06-09 PAD

SECTION: 6
TOWNSHIP: 4N
RANGE: 66W
6TH. P.M.
WELD COUNTY, CO


THIS MAP DOES NOT REPRESENT A BOUNDARY SURVEY

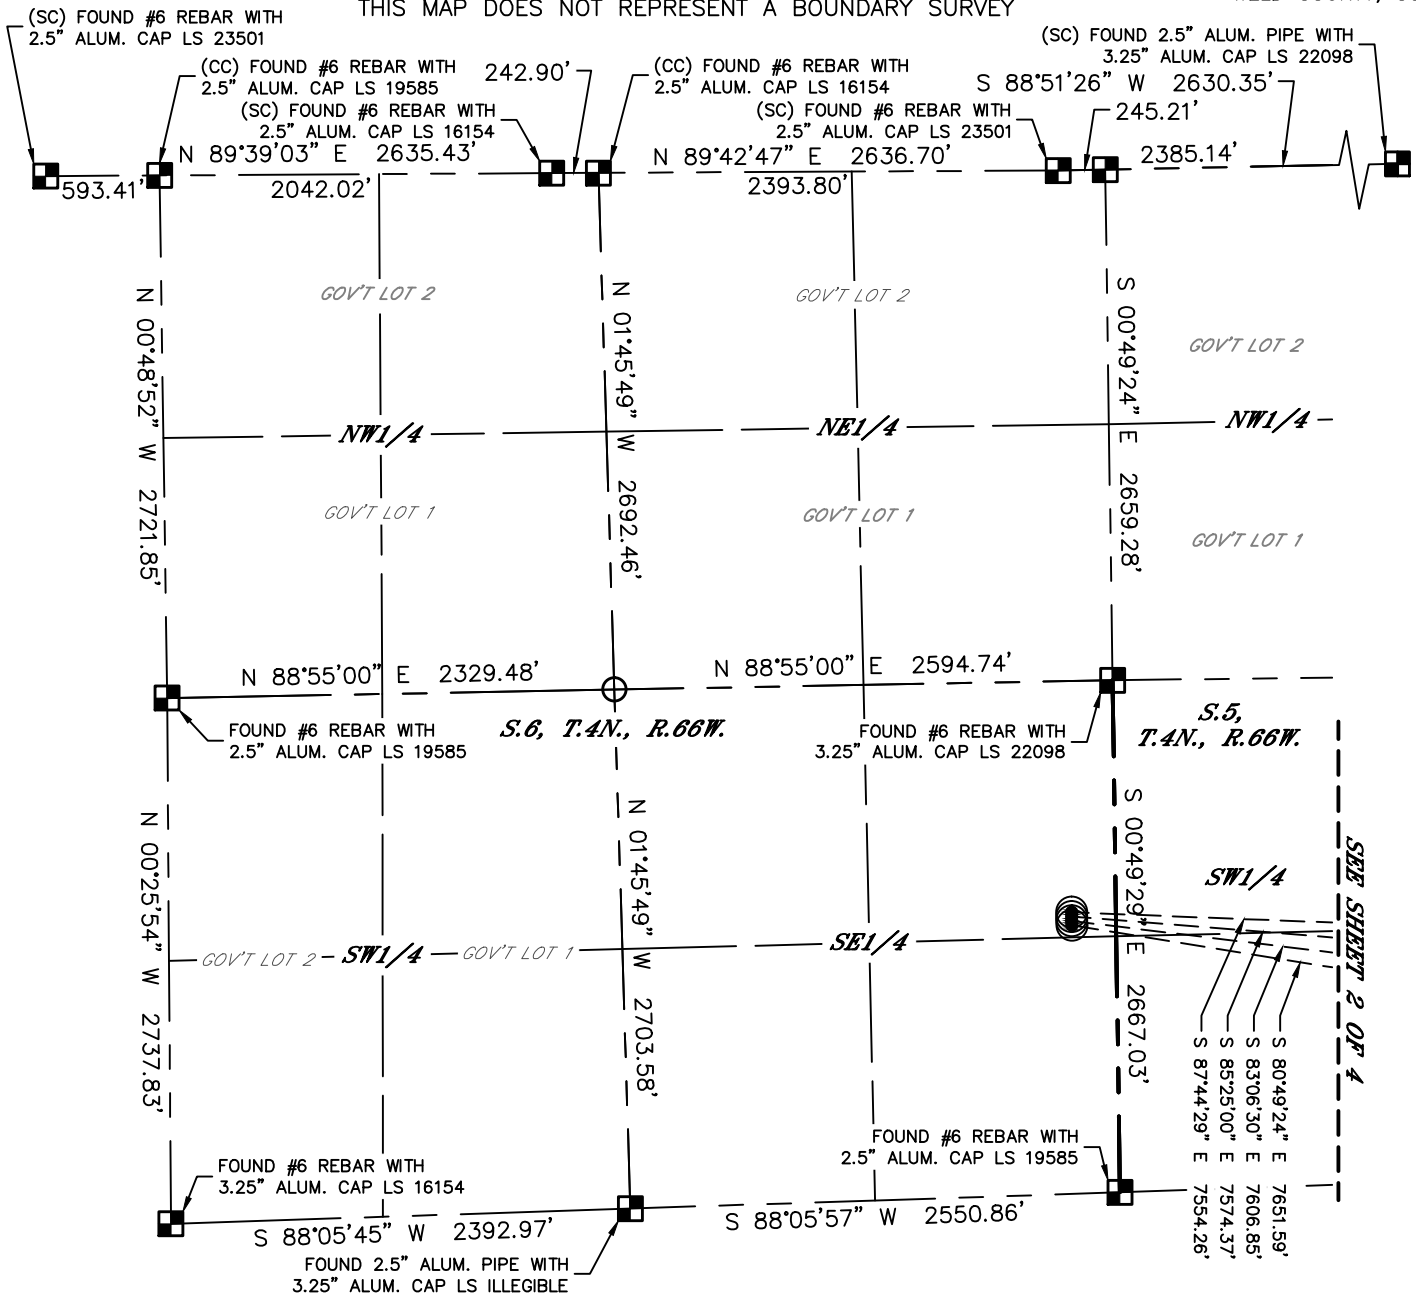

LEGEND

- = ALIQUOT MONUMENT AS DESCRIBED
- = CALCULATED POSITION
- = SURFACE HOLE LOCATION (SHL)
- ▲ = ENTRY POINT LOCATION (EP)
- _{BH} = BOTTOM HOLE LOCATION (BHL)
- ⊙ = EXISTING WELL
- ⊙ = ABANDONED WELL

#	WELL NAME	BHL FOOTAGE	BHL LAT°	BHL LONG°	BHL S-T-R
1	BLACKBURN K06-630	1320 FSL 2105 FWL	40.33719	-104.78586	4-4-66
2	BLACKBURN K06-625	990 FSL 2105 FWL	40.33629	-104.78586	4-4-66
3	BLACKBURN K06-620	660 FSL 2105 FWL	40.33538	-104.78587	4-4-66
4	BLACKBURN K06-615	330 FSL 2105 FWL	40.33448	-104.78587	4-4-66

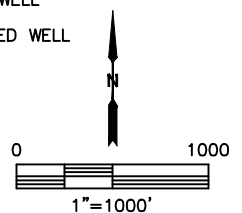




Lat40°, Inc. 6250 W. 10th Street, Unit 2, Greeley, CO 970-515-5294

MULTI-WELL PLAN

K06-09 PAD

SECTION: 6
TOWNSHIP: 4N
RANGE: 66W
6TH. P.M.
WELD COUNTY, CO


THIS MAP DOES NOT REPRESENT A BOUNDARY SURVEY

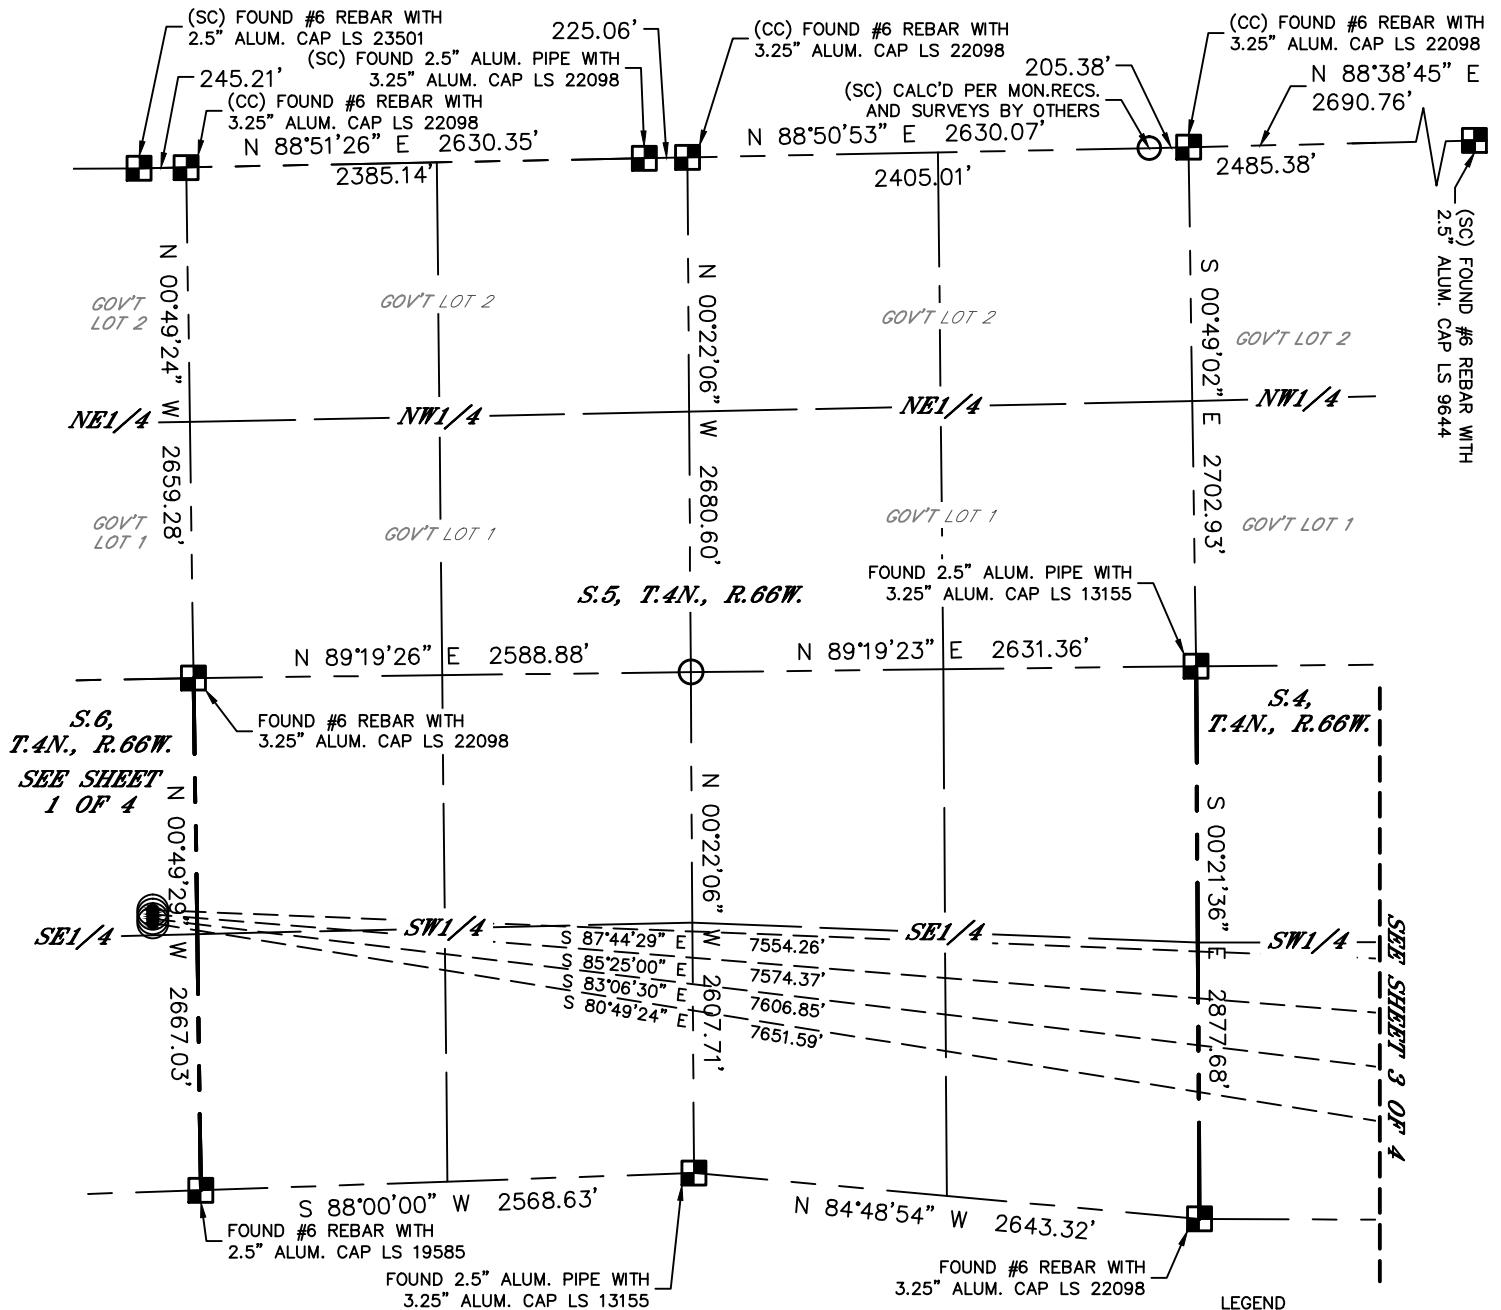

LEGEND

- = ALIQUOT MONUMENT AS DESCRIBED
- = CALCULATED POSITION
- = SURFACE HOLE LOCATION (SHL)
- ▲ = ENTRY POINT LOCATION (EP)
- _{BH} = BOTTOM HOLE LOCATION (BHL)
- ⊙ = EXISTING WELL
- ⊙ = ABANDONED WELL

#	WELL NAME	BHL FOOTAGE	BHL LAT°	BHL LONG°	BHL S-T-R
1	BLACKBURN K06-630	1320 FSL 2105 FWL	40.33719	-104.78586	4-4-66
2	BLACKBURN K06-625	990 FSL 2105 FWL	40.33629	-104.78586	4-4-66
3	BLACKBURN K06-620	660 FSL 2105 FWL	40.33538	-104.78587	4-4-66
4	BLACKBURN K06-615	330 FSL 2105 FWL	40.33448	-104.78587	4-4-66

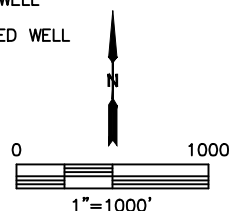


MULTI-WELL PLAN





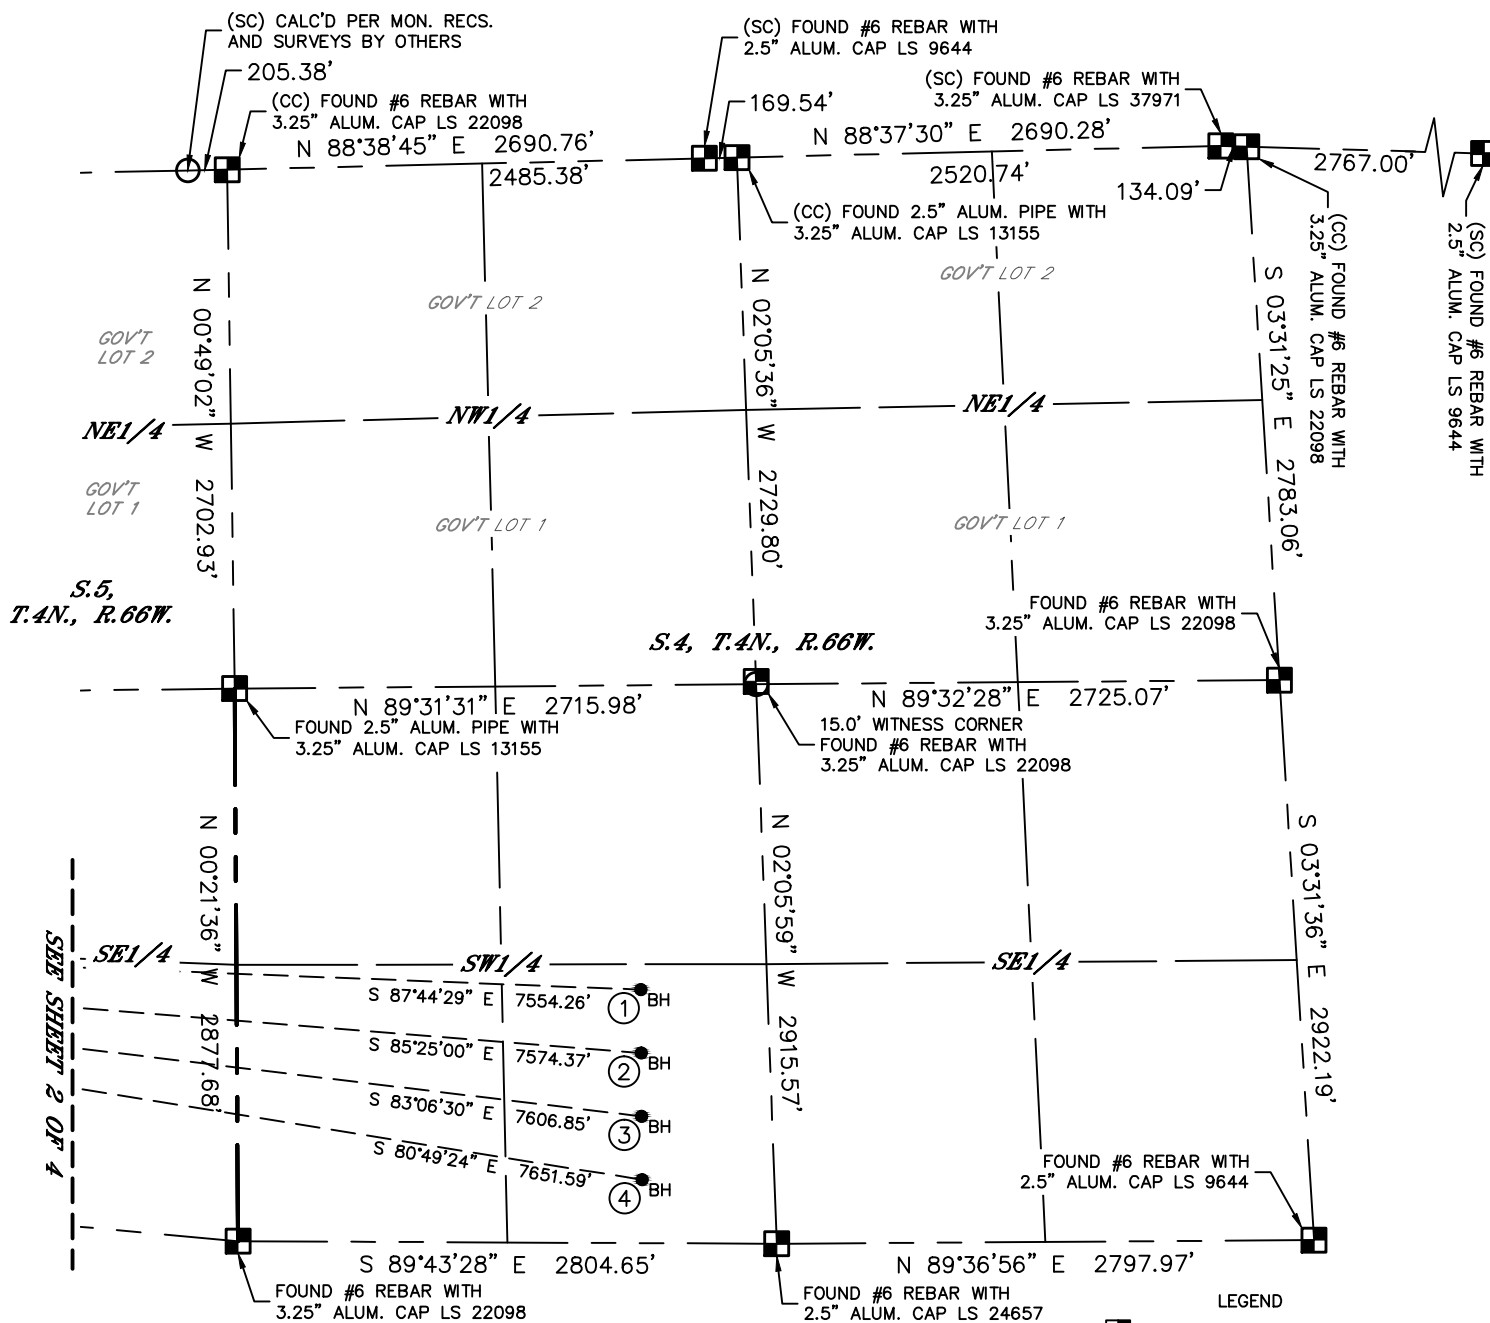


K06-09 PAD


SECTION: 6
TOWNSHIP: 4N
RANGE: 66W
6TH. P.M.
WELD COUNTY, CO

THIS MAP DOES NOT REPRESENT A BOUNDARY SURVEY



#	WELL NAME	BHL FOOTAGE				BHL LAT °	BHL LONG °	BHL S-T-R
1	BLACKBURN K06-630	1320	FSL	2105	FWL	40.33719	-104.78586	4-4-66
2	BLACKBURN K06-625	990	FSL	2105	FWL	40.33629	-104.78586	4-4-66
3	BLACKBURN K06-620	660	FSL	2105	FWL	40.33538	-104.78587	4-4-66
4	BLACKBURN K06-615	330	FSL	2105	FWL	40.33448	-104.78587	4-4-66

- LEGEND**
- | | |
|---|---------------------------------|
|  | = ALIQUOT MONUMENT AS DESCRIBED |
|  | = CALCULATED POSITION |
|  | = SURFACE HOLE LOCATION (SHL) |
|  | = ENTRY POINT LOCATION (EP) |
|  | = BOTTOM HOLE LOCATION (BHL) |
|  | = EXISTING WELL |
|  | = ABANDONED WELL |

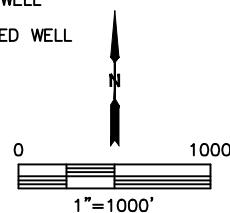



Lat40°, Inc. 6250 W. 10th Street, Unit 2, Greeley, CO 970-515-5294

MULTI-WELL PLAN

K06-09 PAD

SECTION: 6
TOWNSHIP: 4N
RANGE: 66W
6TH. P.M.
WELD COUNTY, CO

