

NOBLE ENERGY INC.
 Bashor State AA16-04
 NWNW 16-6N-63W
 660 FNL & 660 FWL
 WELD COUNTY, CO
 Wattenberg
CURRENT WELLBORE SCHEMATIC
 with PROPOSED P&A
 11/17/2016

API: 05-123-29253
 COGCC #


GL Elev: 4684'
 KB Elev: 4696'

Spud Date: 2/12/2009

Surface Casing :
 8 5/8" 24 lb/ft J-55 @ 603'
 Cement: 309 sks
 TOC: Surface

TOC @ 730'

Production Casing :
 4 1/2" 11.6 lb/ft M-80 @ 6942'
 Cement: 890 sks
 TD: 2/15/2009

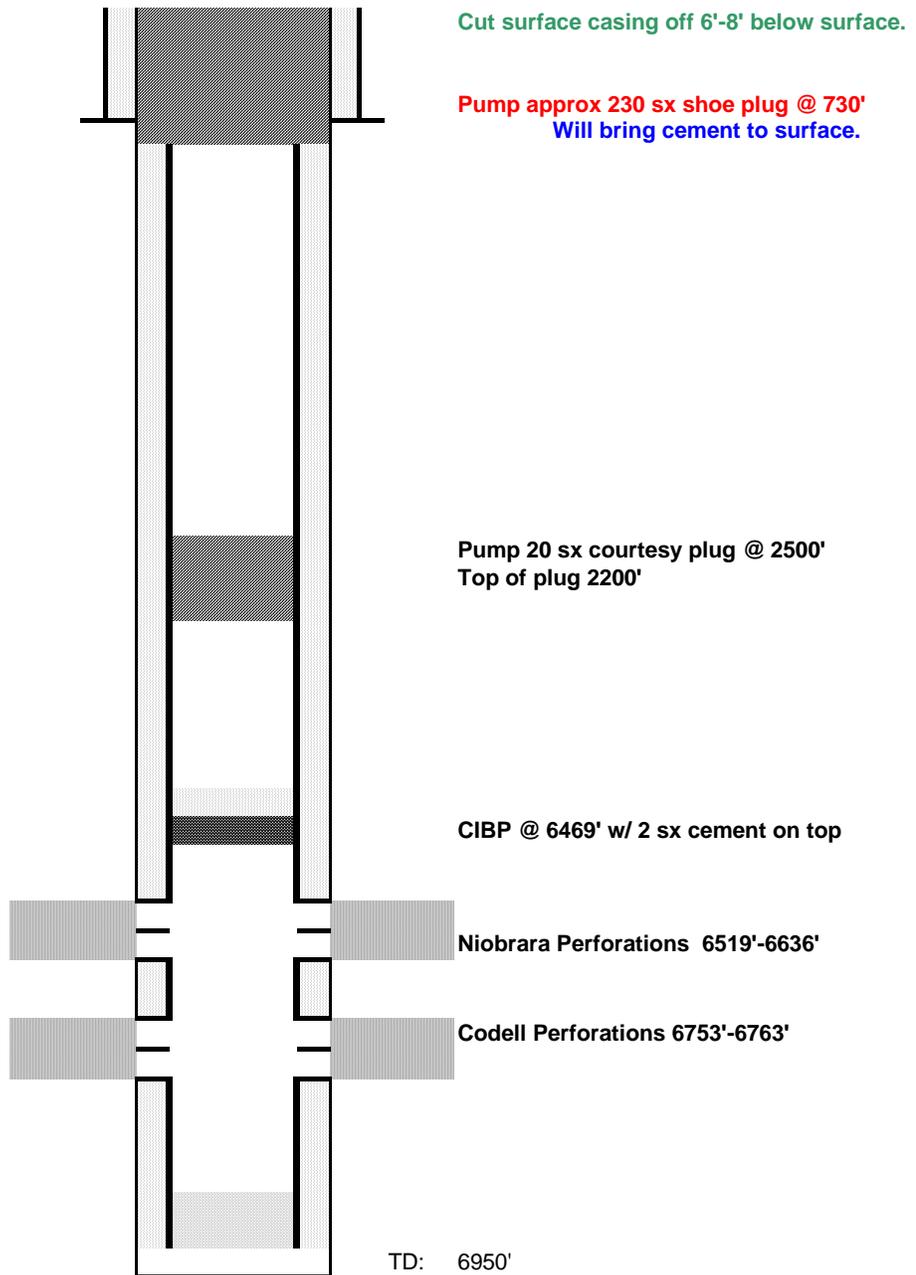

Cut surface casing off 6'-8' below surface.

Pump approx 230 sx shoe plug @ 730'
 Will bring cement to surface.

Pump 20 sx courtesy plug @ 2500'
 Top of plug 2200'

CIBP @ 6469' w/ 2 sx cement on top

Niobrara Perforations 6519'-6636'

Codell Perforations 6753'-6763'

TD: 6950'