


PROPOSED WELLBORE SCHEMATIC

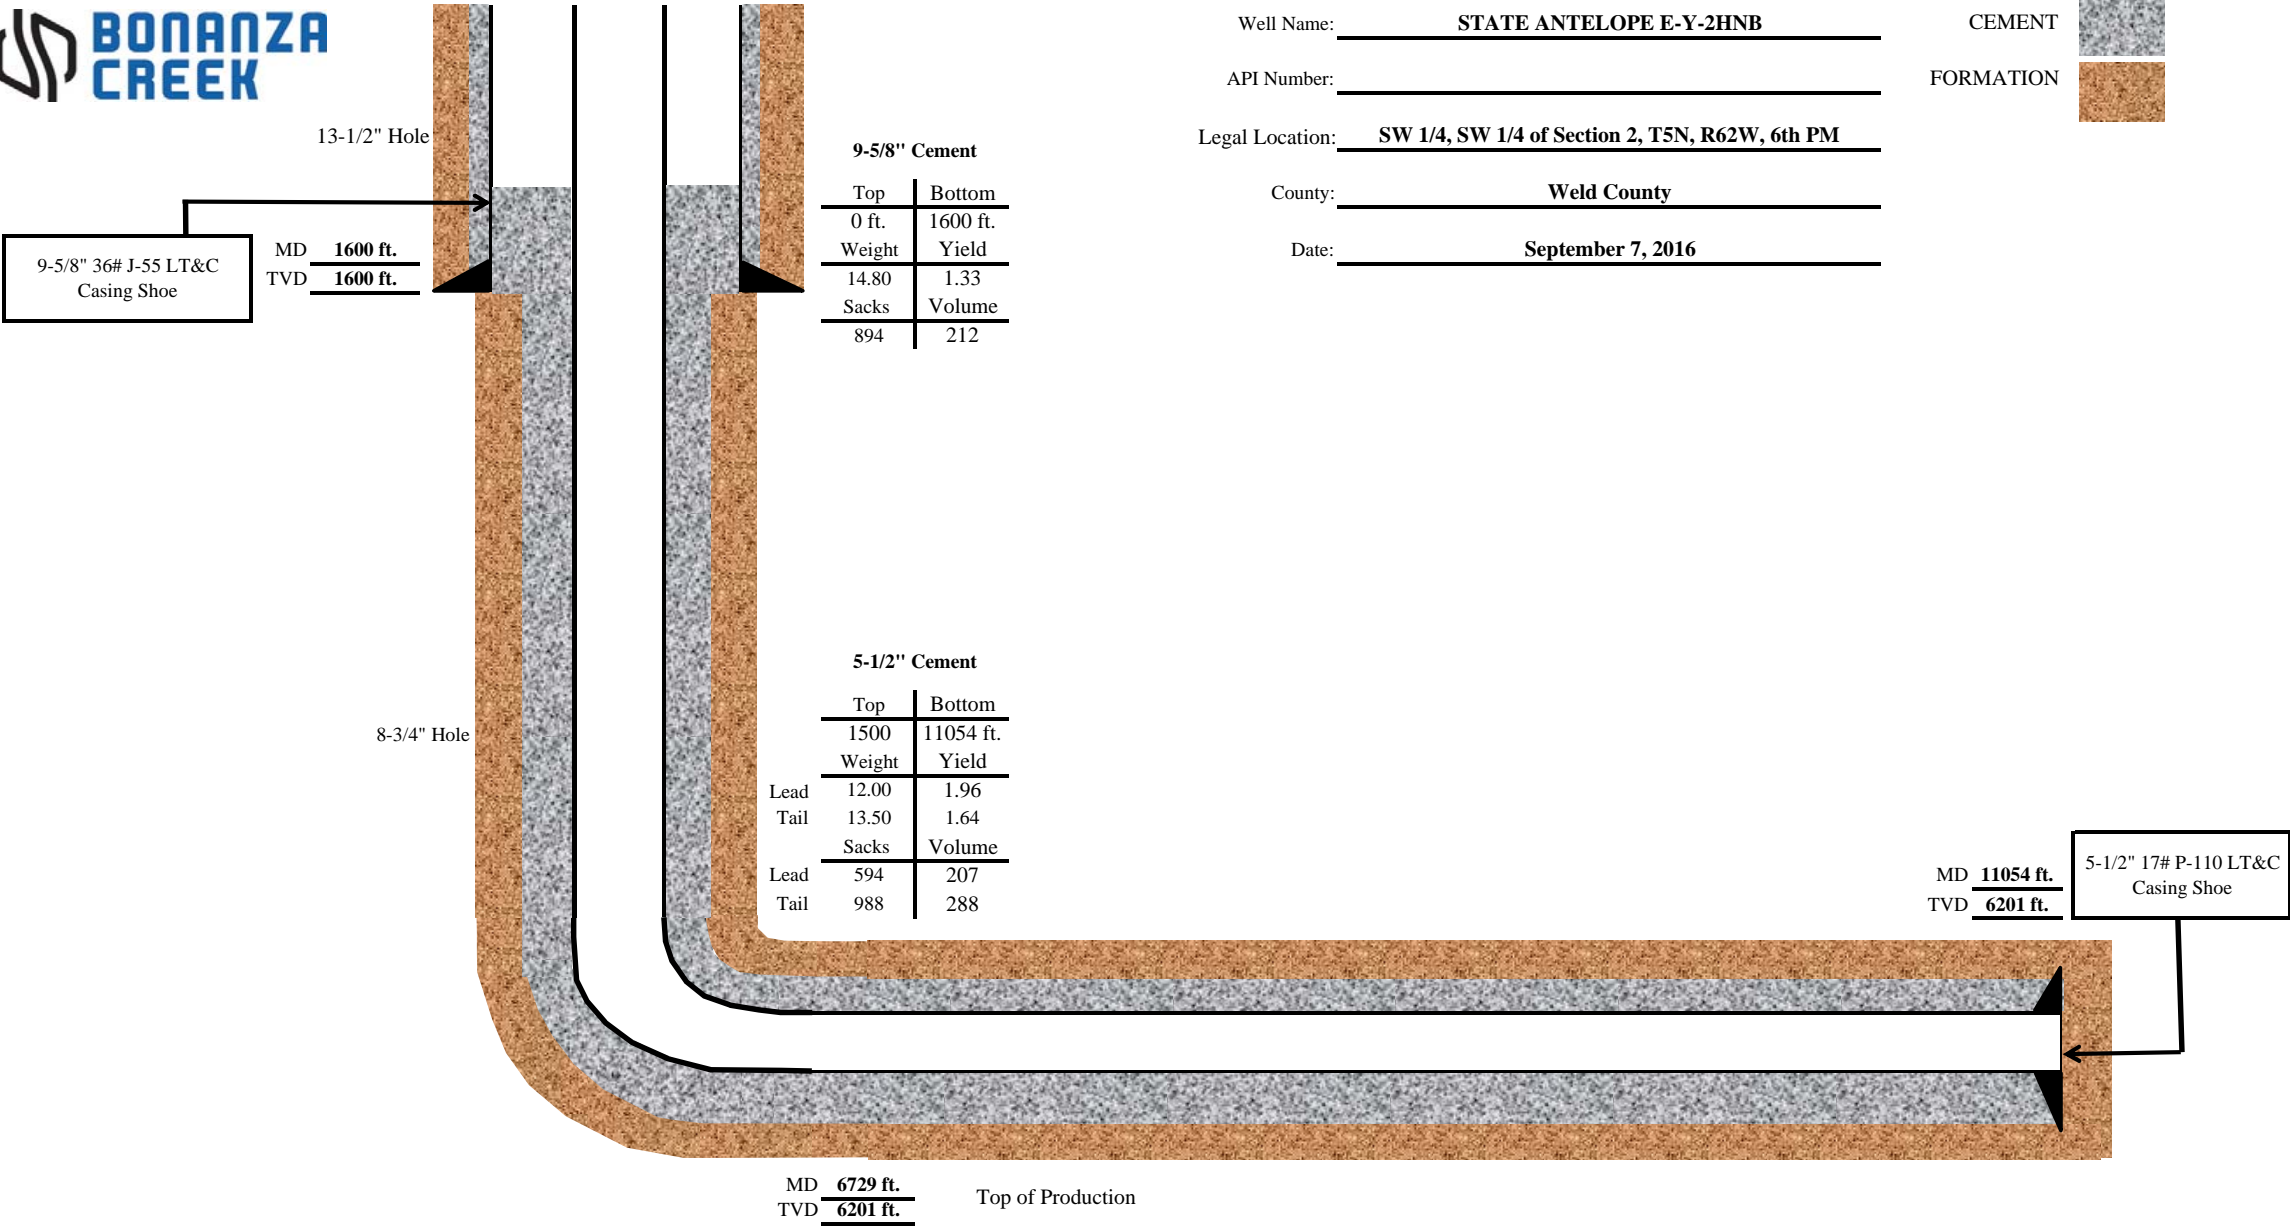

Well Name: STATE ANTELOPE E-Y-2HNB

API Number: _____

Legal Location: SW 1/4, SW 1/4 of Section 2, T5N, R62W, 6th PM

County: Weld County

Date: September 7, 2016

CEMENT



FORMATION



9-5/8" Cement

Top	Bottom
0 ft.	1600 ft.
Weight	Yield
14.80	1.33
Sacks	Volume
894	212

5-1/2" Cement

	Top	Bottom
	1500	11054 ft.
	Weight	Yield
Lead	12.00	1.96
Tail	13.50	1.64
	Sacks	Volume
Lead	594	207
Tail	988	288

MD 11054 ft.
TVD 6201 ft.

5-1/2" 17# P-110 LT&C
Casing Shoe

MD 6729 ft.
TVD 6201 ft.

Top of Production