

Operator: Colorado Oil and Gas Commission
Well Name: Milliken 1
Legal: NESW, Sec 15, T5N, R66W
Location: Weld County, CO
API: 05-123-05182

Wellbore History

Spud Date: 06/23/63
 Surf Csg: 10.75", 10.75" @ 294'
 250 sks
 Bit Size: 9" to 4120', 8.75" to 7837'
 7.875" to 9105' 7.8125" to 9151'
 TD of drilled hole: 9156'




Previous P&A Procedure

Filled hole with drilling mud from TD to 350'
 Pmp'd 80 sks from 350-250'
 Pmp'd 10 sks at surface


Proposed P&A Procedure

Mill cement and ensure well is clean to 400'
 Pmp 150 sx @ 6980' (Nio Top)
 Pmp 60 sx @ 5730'
 Pmp 60 sx @ 4630'
 Pmp 65 sx @ 3530'
 Pmp 350 sx to surface (500'-0')

Key

 Existing Cement Coverage
 Cement Pumped
 Drilling Mud

Current

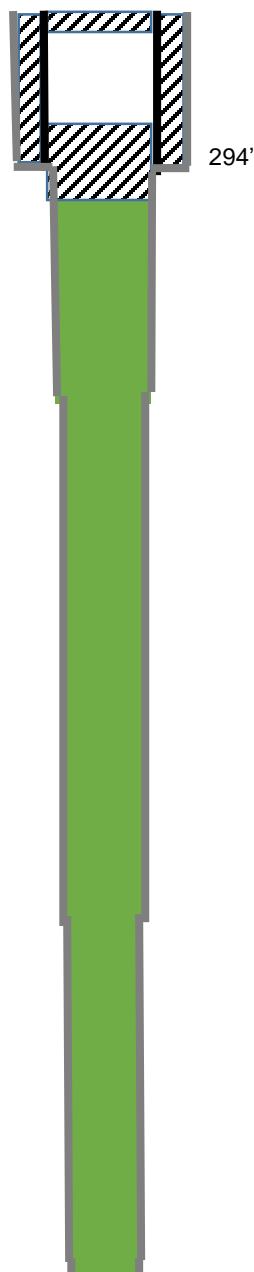

Proposed

