


SCALED FACILITY DRAWING
ENGLAND RYDGREN L01 PRODUCTION FACILITY

SECTION: 8
TOWNSHIP: 4N
RANGE: 64W

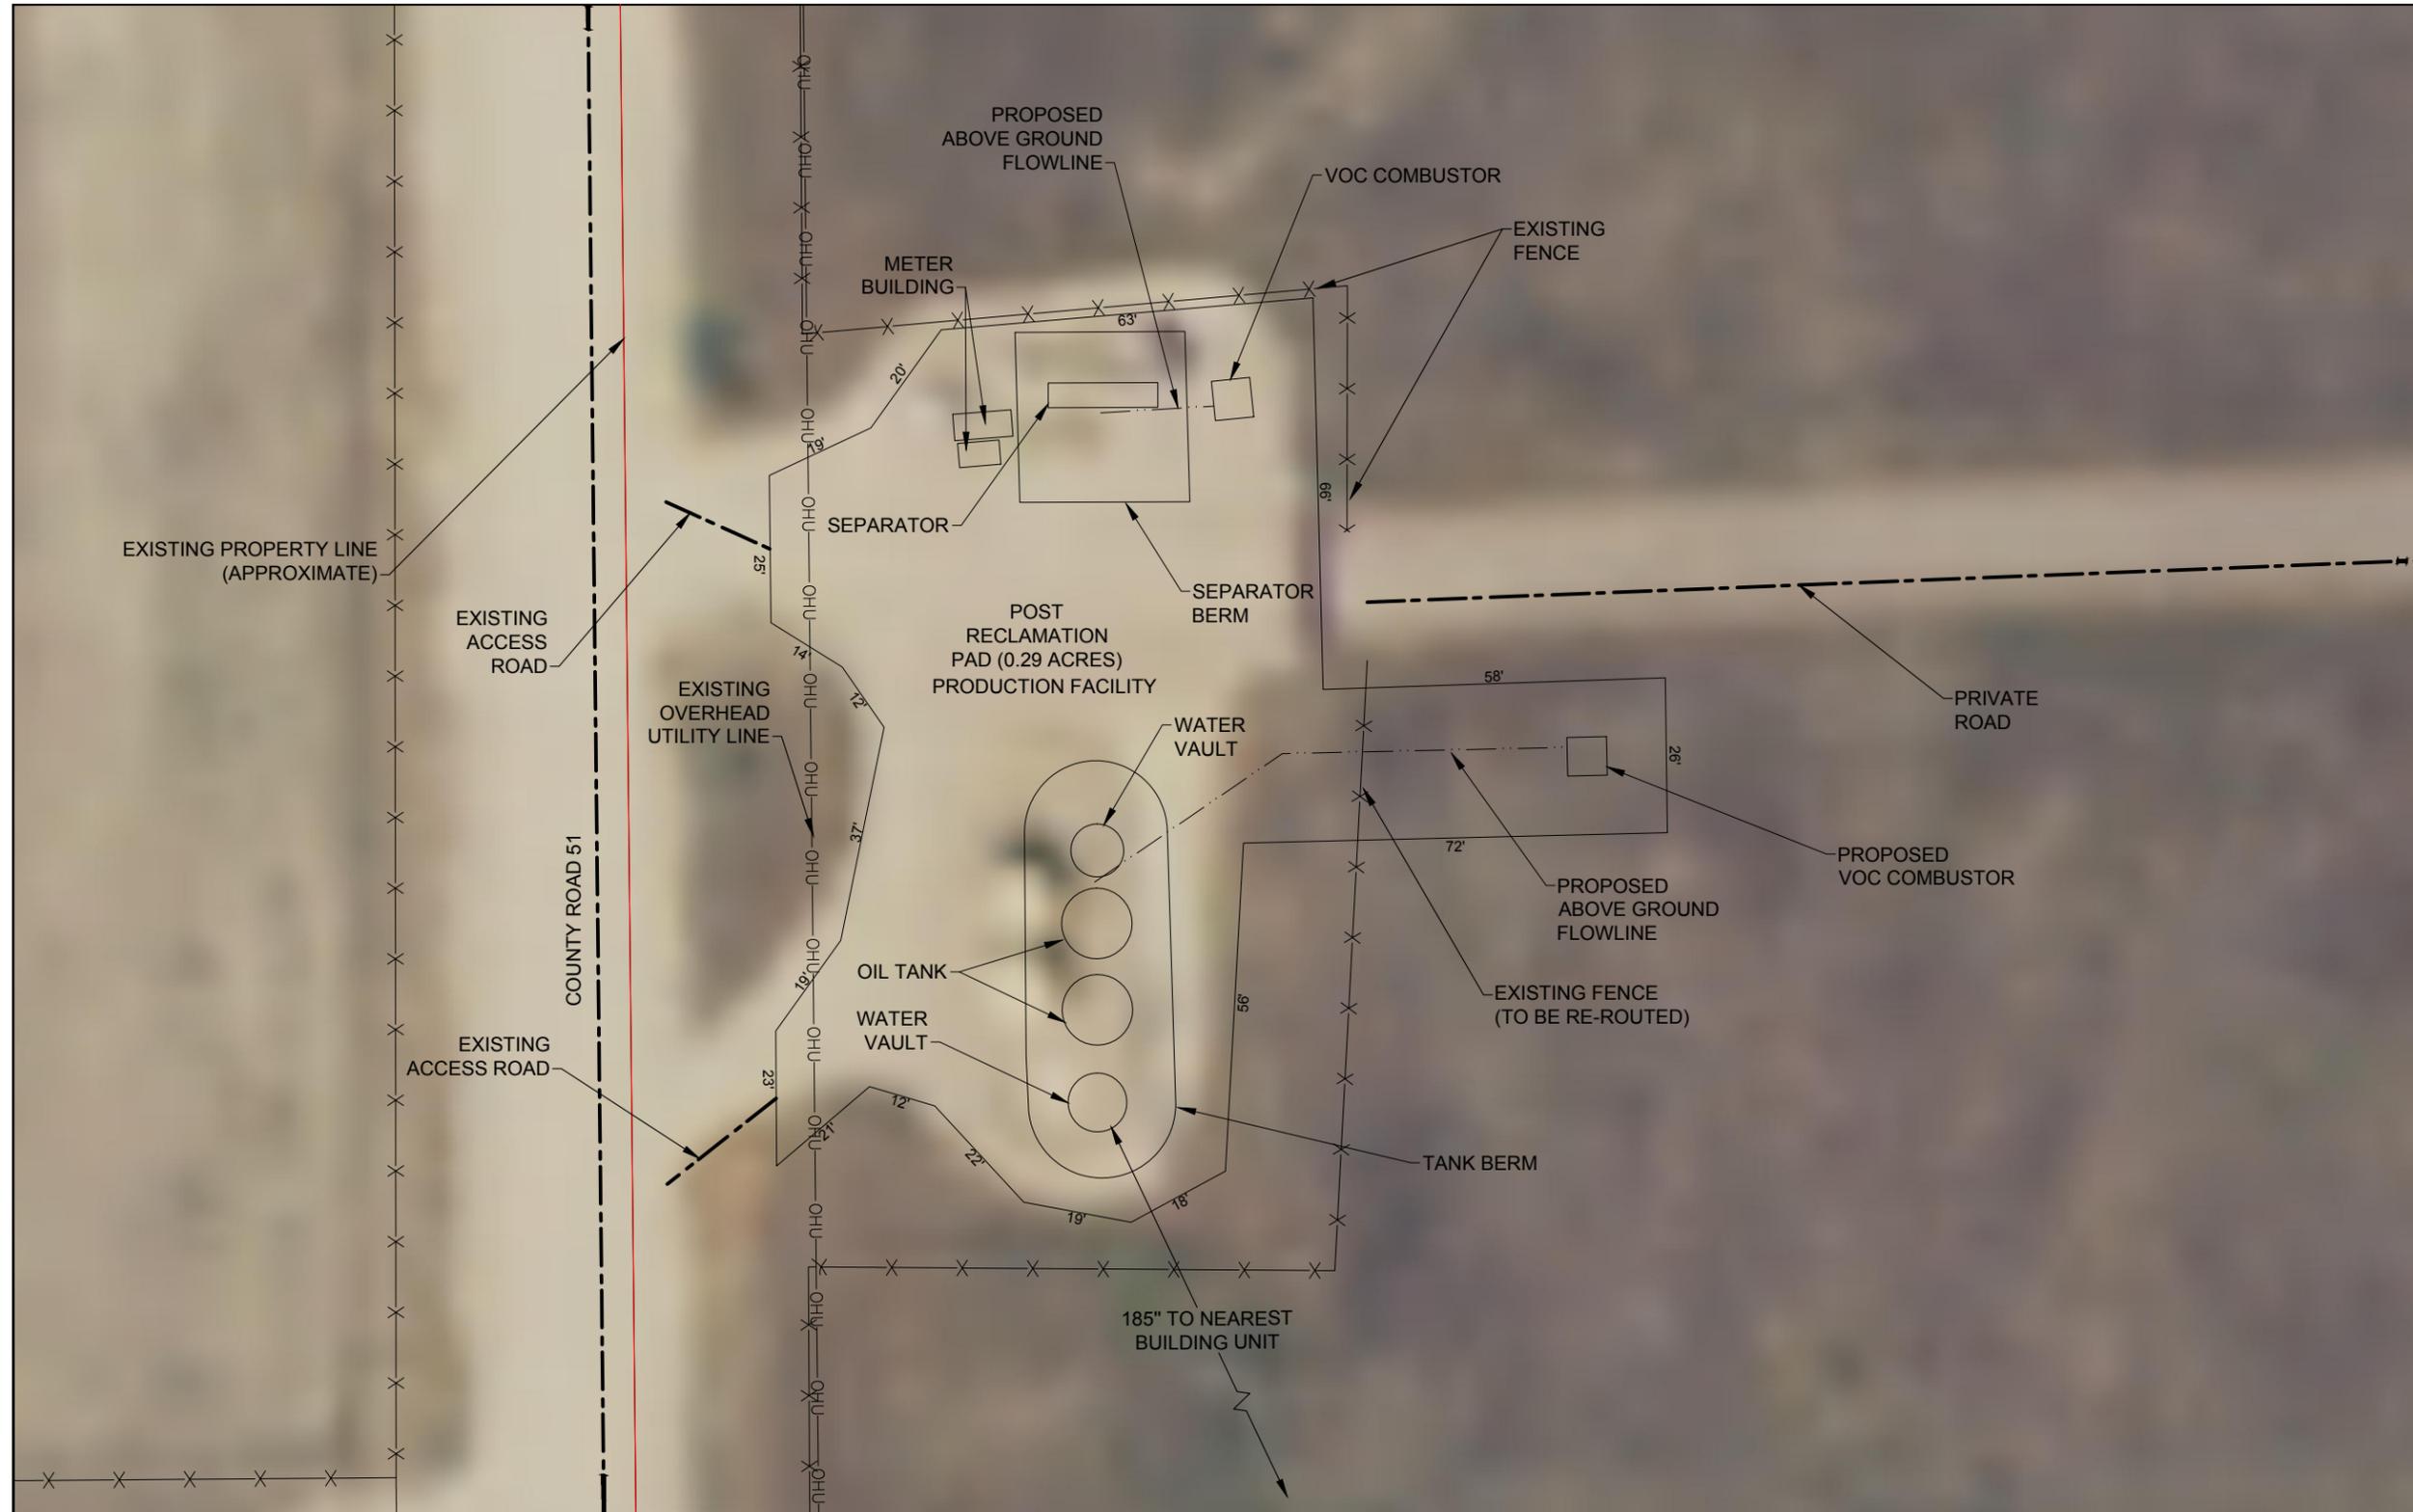

FIELD DATE: 10-24-16
DRAWING DATE: 11-15-16
DRAWN BY: MDC
CHECKED BY: CSG

DISCLAIMER:
THIS PLOT DOES NOT REPRESENT A MONUMENTED LAND SURVEY AND SHOULD NOT BE RELIED UPON TO DETERMINE BOUNDARY LINES, PROPERTY OWNERSHIP OR OTHER PROPERTY INTERESTS. PARCEL LINES, IF DEPICTED HAVE NOT BEEN FIELD VERIFIED AND MAY BE BASED UPON PUBLICLY AVAILABLE DATA THAT ALSO HAS NOT BEEN INDEPENDENTLY VERIFIED.

DATA SOURCE:
AERIAL IMAGERY: NAIP 2015
PROPERTY BOUNDARIES: WELD COUNTY PROPERTY PORTAL
PUBLICLY AVAILABLE DATA SOURCES HAVE NOT BEEN INDEPENDENTLY VERIFIED BY PFS.

