




Lat40°, Inc. 6250 W. 10th Street, Unit 2, Greeley, CO 970-515-5294

MULTI-WELL PLAN

CHERRY KNOLLS WEST PAD

THIS MAP DOES NOT REPRESENT A BOUNDARY SURVEY


SECTION: 33
TOWNSHIP: 1N
RANGE: 65W
6TH. P.M.
WELD COUNTY, CO

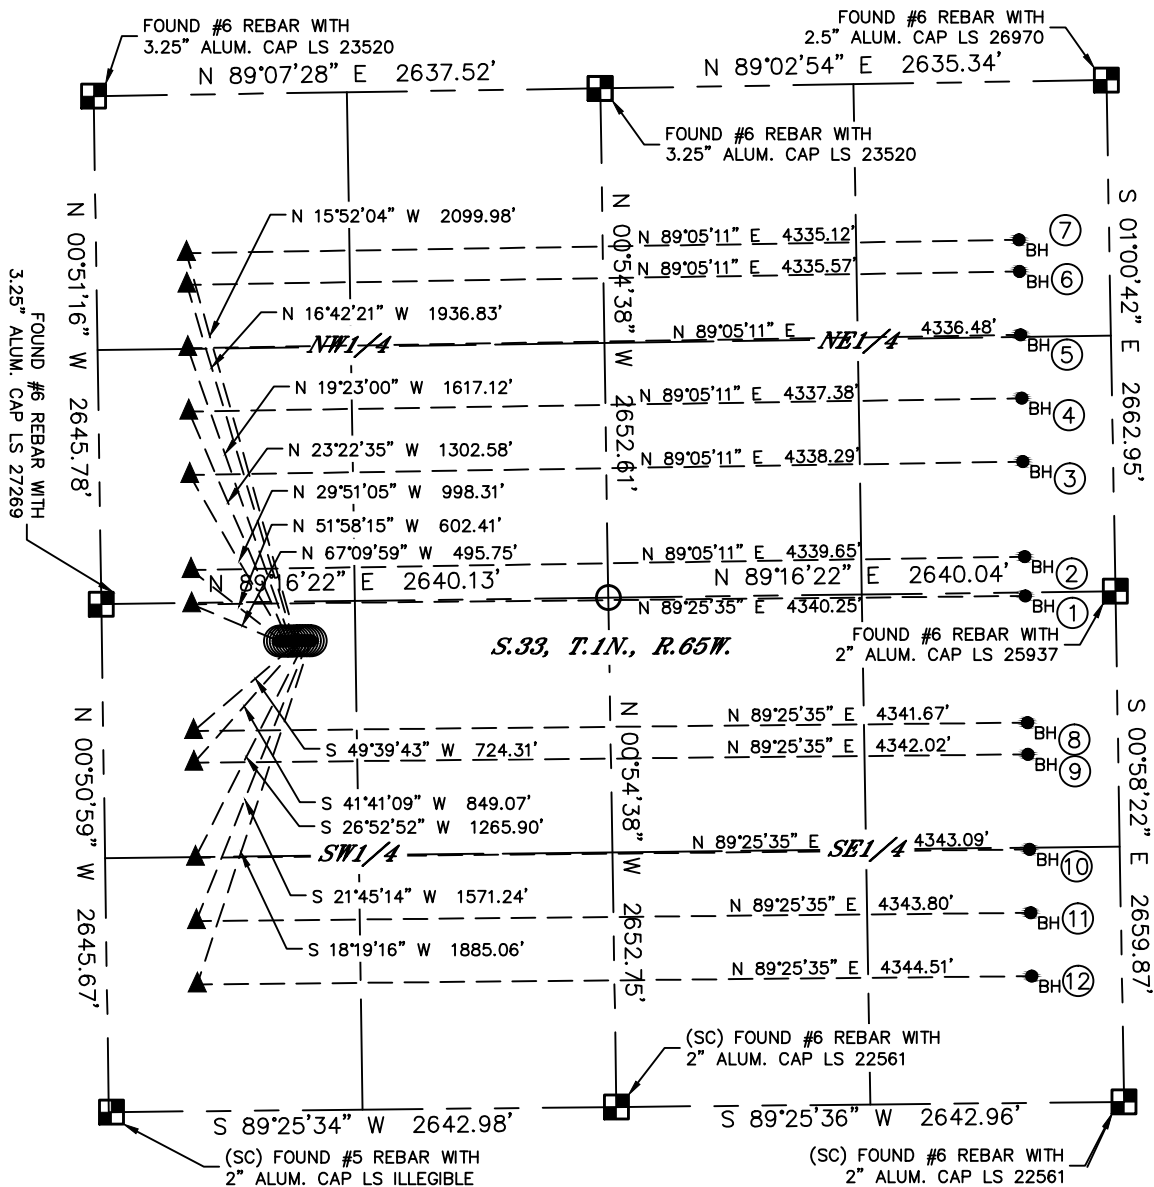

LEGEND

- = ALIQUOT MONUMENT AS DESCRIBED
- = CALCULATED POSITION
- = SURFACE HOLE LOCATION (SHL)
- ▲ = ENTRY POINT LOCATION (EP)
- _{BH} = BOTTOM HOLE LOCATION (BHL)
- ⊙ = EXISTING WELL
- ⊙ = ABANDONED WELL

#	WELL NAME	BHL FOOTAGE	BHL LAT °	BHL LONG °	BHL S-T-R
1	CHERRY KNOLLS 33-1	2640 FSL 470 FEL	40.00779	-104.66128	33-1N-65
2	CHERRY KNOLLS 33-2	2475 FNL 470 FEL	40.00835	-104.66129	33-1N-65
3	CHERRY KNOLLS 33-3	1980 FNL 470 FEL	40.00971	-104.66130	33-1N-65
4	CHERRY KNOLLS 33-4	1650 FNL 470 FEL	40.01062	-104.66131	33-1N-65
5	CHERRY KNOLLS 33-5	1320 FNL 470 FEL	40.01152	-104.66132	33-1N-65
6	CHERRY KNOLLS 33-6	990 FNL 470 FEL	40.01243	-104.66133	33-1N-65
7	CHERRY KNOLLS 33-7	825 FNL 470 FEL	40.01288	-104.66134	33-1N-65
8	CHERRY KNOLLS 33-8	1980 FSL 470 FEL	40.00598	-104.66126	33-1N-65
9	CHERRY KNOLLS 33-9	1815 FSL 470 FEL	40.00553	-104.66126	33-1N-65
10	CHERRY KNOLLS 33-10	1320 FSL 470 FEL	40.00417	-104.66125	33-1N-65
11	CHERRY KNOLLS 33-11	990 FSL 470 FEL	40.00326	-104.66124	33-1N-65
12	CHERRY KNOLLS 33-12	660 FSL 470 FEL	40.00236	-104.66123	33-1N-65

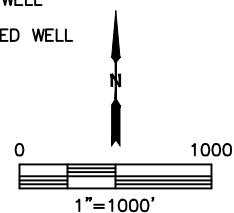



Lat40°, Inc. 6250 W. 10th Street, Unit 2, Greeley, CO 970-515-5294

MULTI-WELL PLAN

CHERRY KNOLLS WEST PAD

SECTION: 33
TOWNSHIP: 1N
RANGE: 65W
6TH. P.M.
WELD COUNTY, CO

