

SECTION 1, T7N, R81W

SECTION 6, T7N, R80W

Section Line

PROPOSED #GRIZZLY 4-1H36  
(NAD 83)  
Lat: 40.598147°  
Long: 106.425339°

Proposed Fence

Existing Fence

Proposed Road  
Re-Route

Approximate  
Edge of Existing Pad

Proposed Fence

Install Cattle Guard


Topsoil  
Stockpile

Existing  
Drainage

500' Offset  
from Edge of  
Disturbance

SECTION 12, T7N, R81W  
SECTION 7, T7N, R80W

LINE TABLE		
LINE	DIRECTION	LENGTH
L1	N55°50'03"W	70.45'
L2	S73°22'16"W	311.15'
L3	S34°08'48"E	247.65'
L4	S30°28'33"E	69.50'

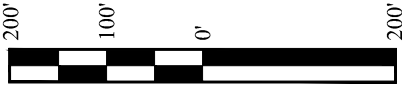

SandRidge Exploration & Production, LLC

HEBRON 12 ANNEX PAD  
NE 1/4 NE 1/4, SECTION 12, T7N, R81W, 6th P.M. &  
NW 1/4 NW 1/4, SECTION 7, T7N, R80W, 6th P.M.  
JACKSON COUNTY, COLORADO

SURVEYED BY	CHAD MEIERS, D.S.	09-01-16	SCALE
DRAWN BY	T.B.	09-08-16	1" = 200'

LOCATION DRAWING

FIGURE #5



UELS, LLC  
Corporate Office \* 85 South 200 East  
Vernal, UT 84078 \* (435) 789-1017

SandRidge Exploration & Production, LLC  
HEBRON 12 ANNEX PAD  
SECTION 12, T7N, R81W, 6th P.M. & SECTION 7, T7N, R80W, 6th P.M.  
JACKSON COUNTY, COLORADO  
DATE: 09-08-16 T.B.  
REVISED: 11-02-16 M.D. (UPDATE DISTANCES)

DISTANCES FROM WELLHEAD																
WELL NAME	BUILDING		BUILDING UNIT		HIGH OCCU. BUILDING		D.O.A.A.		PUBLIC ROAD		ABOVE GROUND UTILITY		RAILROAD		PROPERTY LINE	
	DIRECTION	LENGTH	DIRECTION	LENGTH	DIRECTION	LENGTH	DIRECTION	LENGTH	DIRECTION	LENGTH	DIRECTION	LENGTH	DIRECTION	LENGTH	DIRECTION	LENGTH
GRIZZLY 1-1H36	N50°E	1729'	N25°W	835'	OVER 1 MILE		OVER 1 MILE		S32°E	2995'	S86°E	4993'	OVER 1 MILE		SOUTH	763'
GRIZZLY 2-1H36	N50°E	1741'	N24°W	829'	OVER 1 MILE		OVER 1 MILE		S32°E	3003'	S86°E	5008'	OVER 1 MILE		S01°E	763'
GRIZZLY 3-1H36	N50°E	1752'	N23°W	823'	OVER 1 MILE		OVER 1 MILE		S32°E	3011'	S86°E	5023'	OVER 1 MILE		S02°E	763'
GRIZZLY 4-1H36	N50°E	1764'	N22°W	817'	OVER 1 MILE		OVER 1 MILE		S32°E	3019'	S86°E	5038'	OVER 1 MILE		S03°E	764'
HEBRON 1-12H	N46°E	1830'	N21°W	973'	OVER 1 MILE		OVER 1 MILE		S32°E	2868'	S88°E	4985'	OVER 1 MILE		SOUTH	613'
HEBRON 2-12H	N46°E	1841'	N21°W	968'	OVER 1 MILE		OVER 1 MILE		S32°E	2876'	S88°E	5000'	OVER 1 MILE		S01°E	613'
HEBRON 4-12H	N47°E	1852'	N20°W	963'	OVER 1 MILE		OVER 1 MILE		S32°E	2884'	S88°E	5015'	OVER 1 MILE		S02°E	614'
HEBRON 5-12H	N47°E	1863'	N19°W	958'	OVER 1 MILE		OVER 1 MILE		S32°E	2892'	S88°E	5030'	OVER 1 MILE		S04°E	614'

DISTANCES FROM PRODUCTION AREA																
PRODUCTION FEATURE	BUILDING		BUILDING UNIT		HIGH OCCU. BUILDING		D.O.A.A.		PUBLIC ROAD		ABOVE GROUND UTILITY		RAILROAD		PROPERTY LINE	
	DIRECTION	LENGTH	DIRECTION	LENGTH	DIRECTION	LENGTH	DIRECTION	LENGTH	DIRECTION	LENGTH	DIRECTION	LENGTH	DIRECTION	LENGTH	DIRECTION	LENGTH
PRODUCTION AREA	N50°E	1603'	N21°W	700'	OVER 1 MILE		OVER 1 MILE		S32°E	2749'	S89°E	4884'	OVER 1 MILE		SOUTH	513'

