


PROPOSED WELLBORE SCHEMATIC

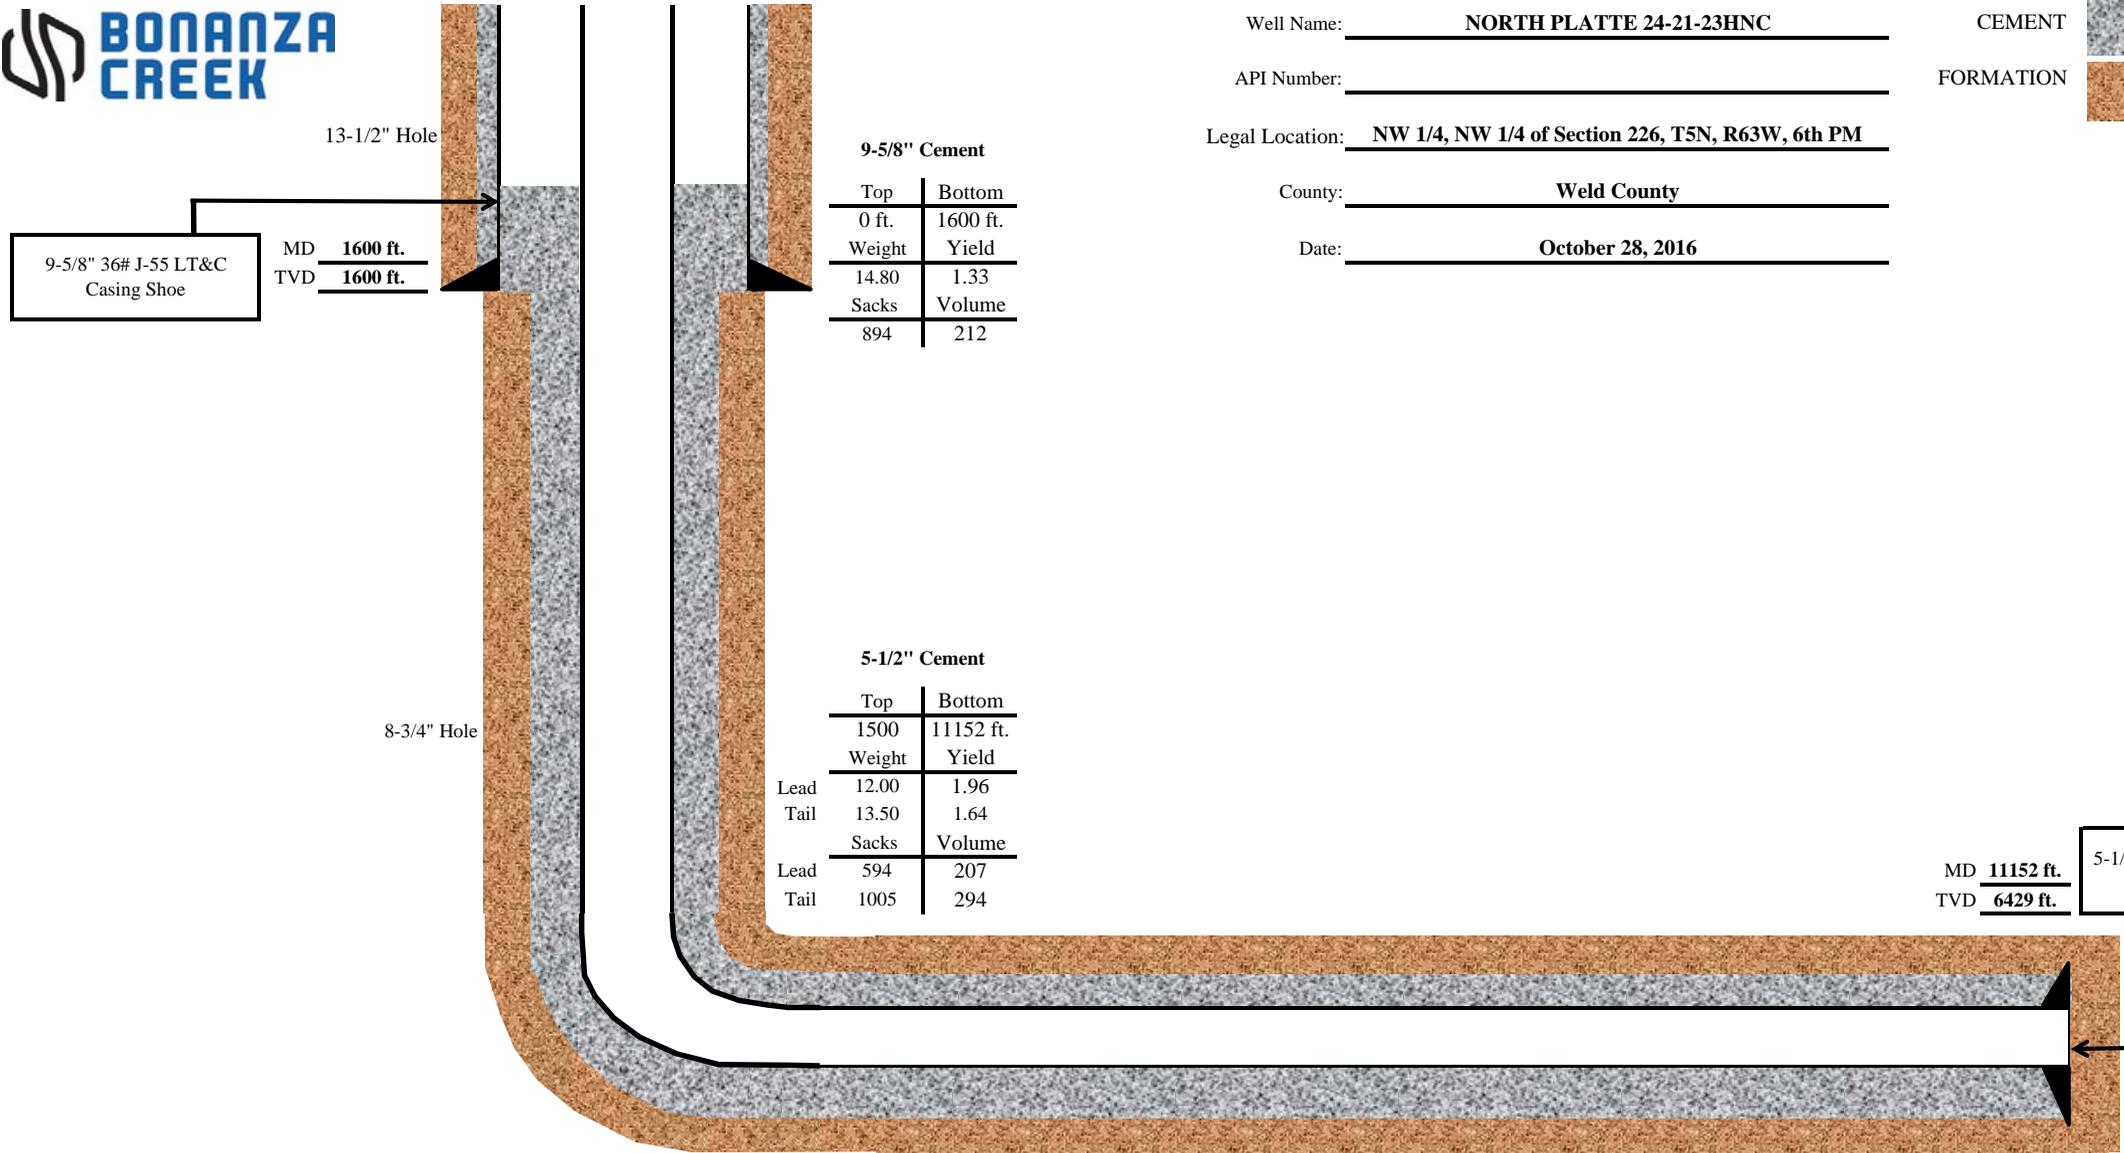

9-5/8" 36# J-55 LT&C
Casing Shoe

MD 1600 ft.
TVD 1600 ft.

9-5/8" Cement

Top	Bottom
0 ft.	1600 ft.
Weight	Yield
14.80	1.33
Sacks	Volume
894	212

5-1/2" Cement

Top	Bottom
1500	11152 ft.
Weight	Yield
Lead 12.00	1.96
Tail 13.50	1.64
Sacks	Volume
Lead 594	207
Tail 1005	294

MD 11152 ft.
TVD 6429 ft.

5-1/2" 17# P-110 LT&C
Casing Shoe

MD 6905 ft. Top of Production
TVD 6429 ft.

Well Name: NORTH PLATTE 24-21-23HNC
 API Number: _____
 Legal Location: NW 1/4, NW 1/4 of Section 226, T5N, R63W, 6th PM
 County: Weld County
 Date: October 28, 2016

CEMENT 
 FORMATION 