


PROPOSED WELLBORE SCHEMATIC

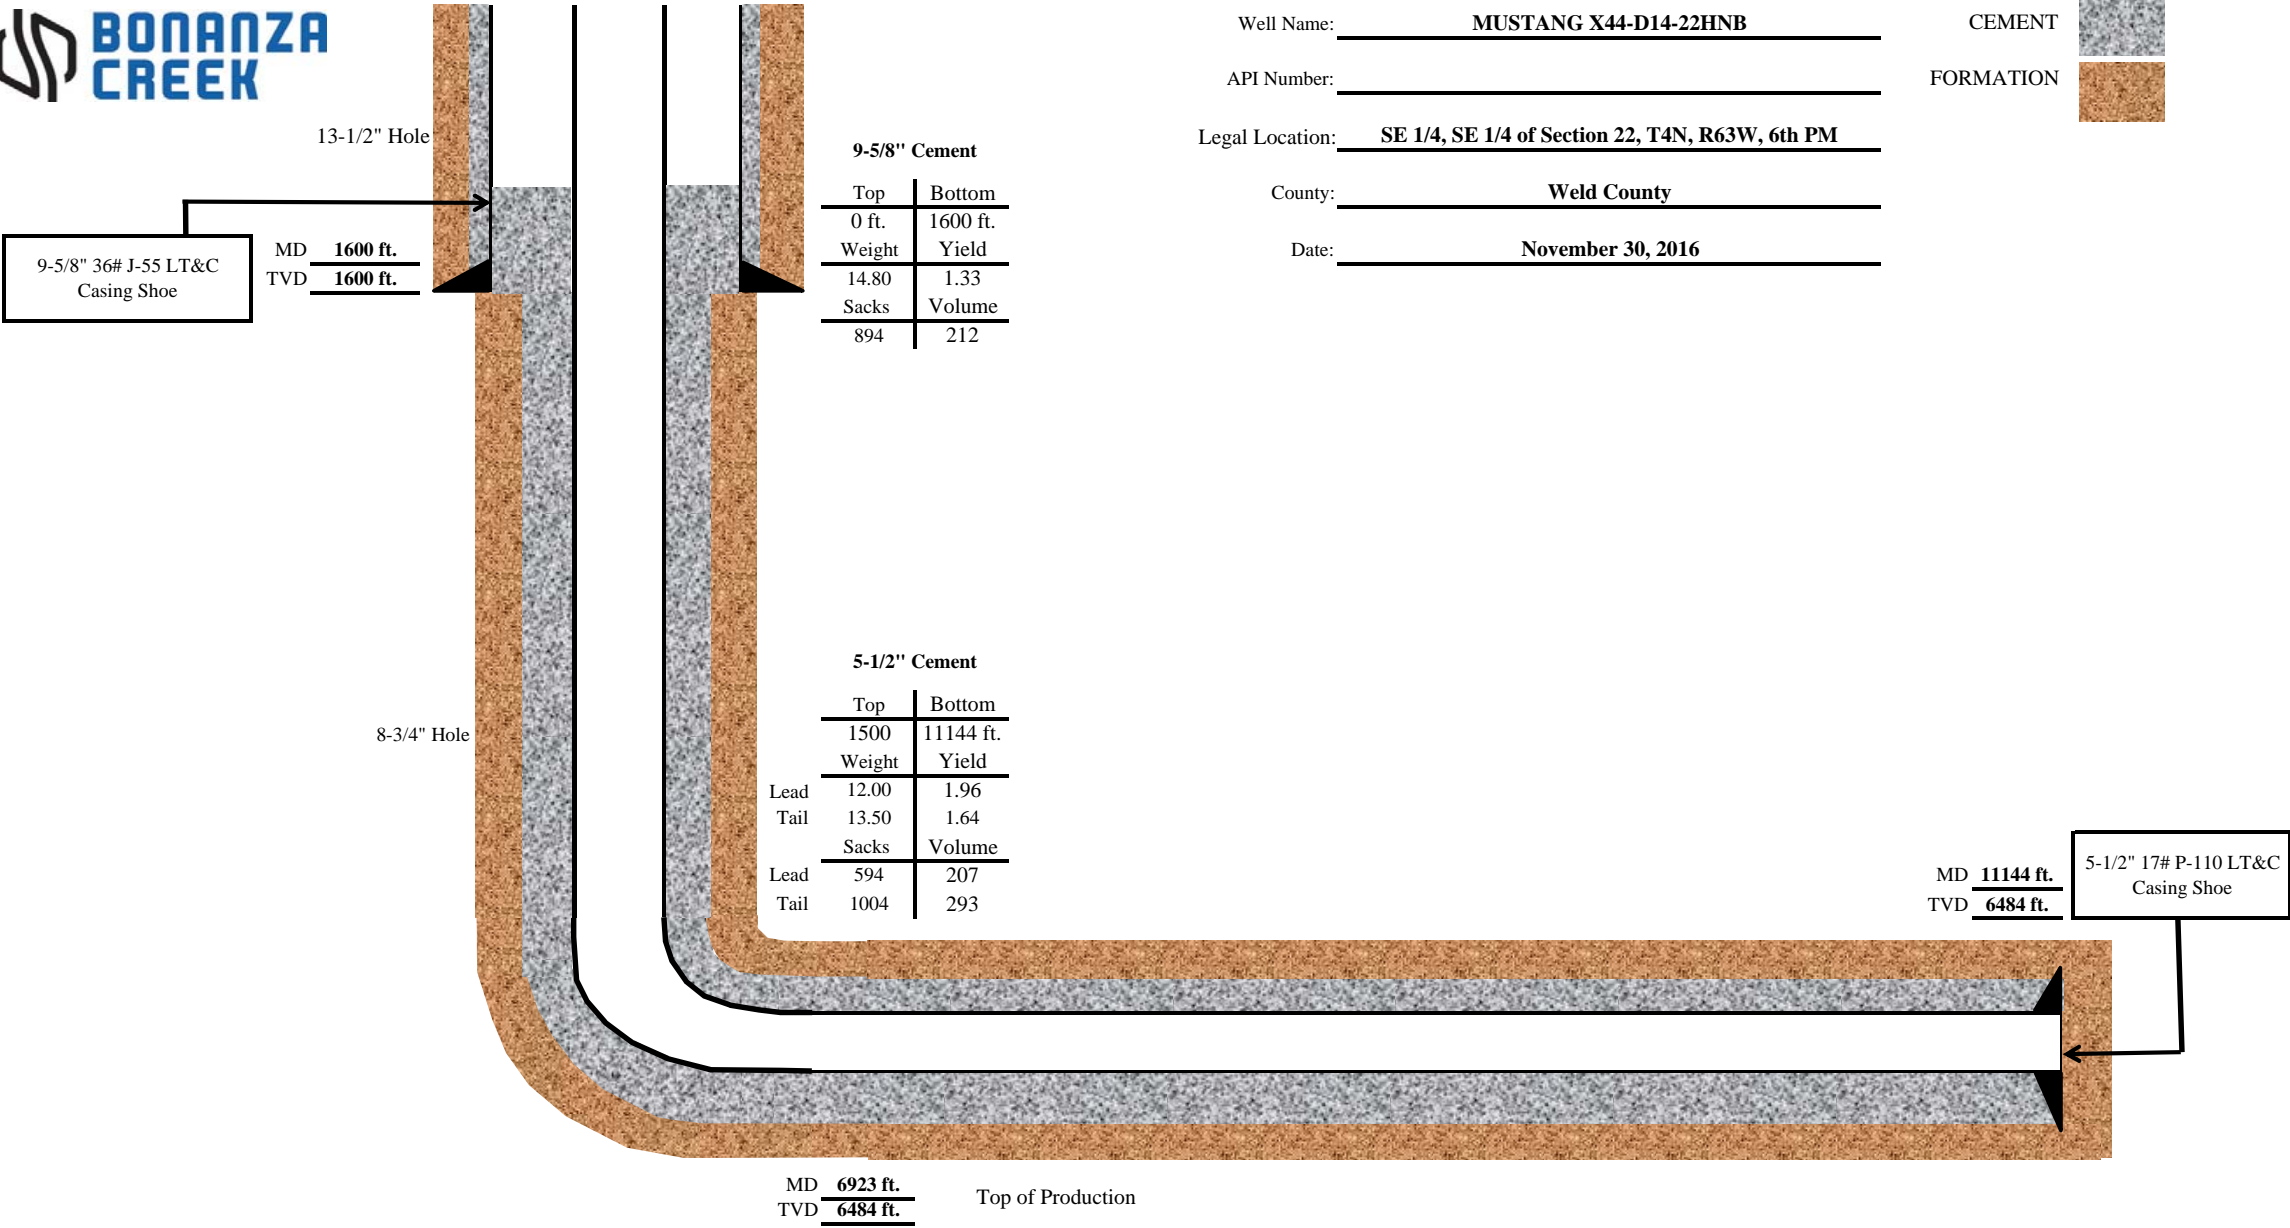

Well Name: MUSTANG X44-D14-22HNB

API Number: \_\_\_\_\_

Legal Location: SE 1/4, SE 1/4 of Section 22, T4N, R63W, 6th PM

County: Weld County

Date: November 30, 2016

