


T4N, R63W, 6th P.M.

LEGEND:

- └ = 90° SYMBOL
- = PROPOSED WELLHEAD.
- ◇ = ENTRY TARGET.
- = TARGET BOTTOM HOLE.
- ▲ = SECTION CORNERS LOCATED. (NAD 83)

2011 Alum. Cap,
#34995, 0.6' High
Lat: 40.304939°
Long: 104.433600°

2012 Alum. Cap,
#34995, Flush
w/ Ground
Lat: 40.305239°
Long: 104.414642°

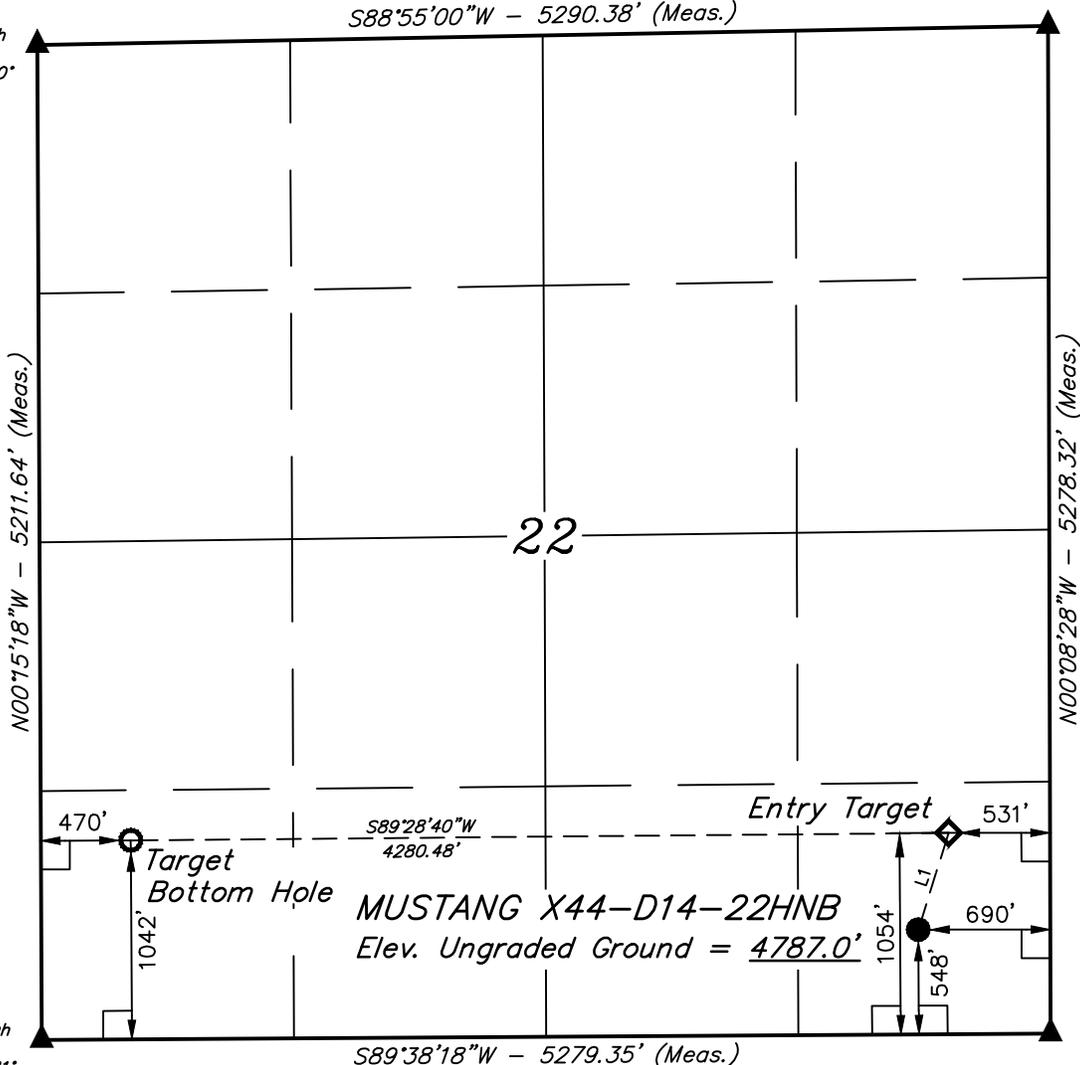

2011 Alum. Cap,
#34995, 0.8' High
Lat: 40.290636°
Long: 104.433481°

2007 Alum. Cap,
#38019, Flush
w/ Ground
Lat: 40.290753°
Long: 104.414561°



NAD 83 (SURFACE LOCATION)
LATITUDE = 40°17'32.07" (40.292242)
LONGITUDE = 104°25'01.36" (104.417044)
NAD 83 (ENTRY TARGET)
LATITUDE = 40°17'37.09" (40.293636)
LONGITUDE = 104°24'59.33" (104.416481)
NAD 83 (TARGET BOTTOM HOLE)
LATITUDE = 40°17'36.62" (40.293506)
LONGITUDE = 104°25'54.55" (104.431819)

PDOP = 1.7

LINE TABLE		
LINE	DIRECTION	LENGTH
L1	N17°19'08"E	531.14'

CERTIFICATE
THIS IS TO CERTIFY THAT THE ABOVE PLAT WAS PREPARED FROM FIELD NOTES OF ACTUAL SURVEYS MADE BY ME OR UNDER MY SUPERVISION AND THAT THE SAME ARE TRUE AND CORRECT TO THE BEST OF MY KNOWLEDGE AND BELIEF.



BASIS OF BEARINGS
BASIS OF BEARINGS IS A G.P.S. OBSERVATION

BASIS OF ELEVATION
SPOT ELEVATION LOCATED AT THE NORTHEAST CORNER OF SECTION 24, T5N, R62W, 6th P.M. TAKEN FROM THE POINT OF ROCKS, QUADRANGLE, COLORADO, WELD COUNTY, 7.5 MINUTE QUAD (TOPOGRAPHIC MAP) PUBLISHED BY THE UNITED STATES DEPARTMENT OF THE INTERIOR, GEOLOGICAL SURVEY. SAID ELEVATION IS MARKED AS BEING 4530 FEET.



UELS, LLC
Corporate Office * 85 South 200 East
Vernal, UT 84078 * (435) 789-1017



BONANZA CREEK ENERGY OPERATING COMPANY, LLC

MUSTANG X44-D14-22HNB
SE 1/4 SE 1/4, SECTION 22, T4N, R63W, 6th P.M.
WELD COUNTY, COLORADO

SURVEYED BY	GREG WEIMER, J.C.	09-16-16	SCALE
DRAWN BY	M.F.D.	11-22-16	1" = 1000'

WELL LOCATION PLAT