


PROPOSED WELLBORE SCHEMATIC

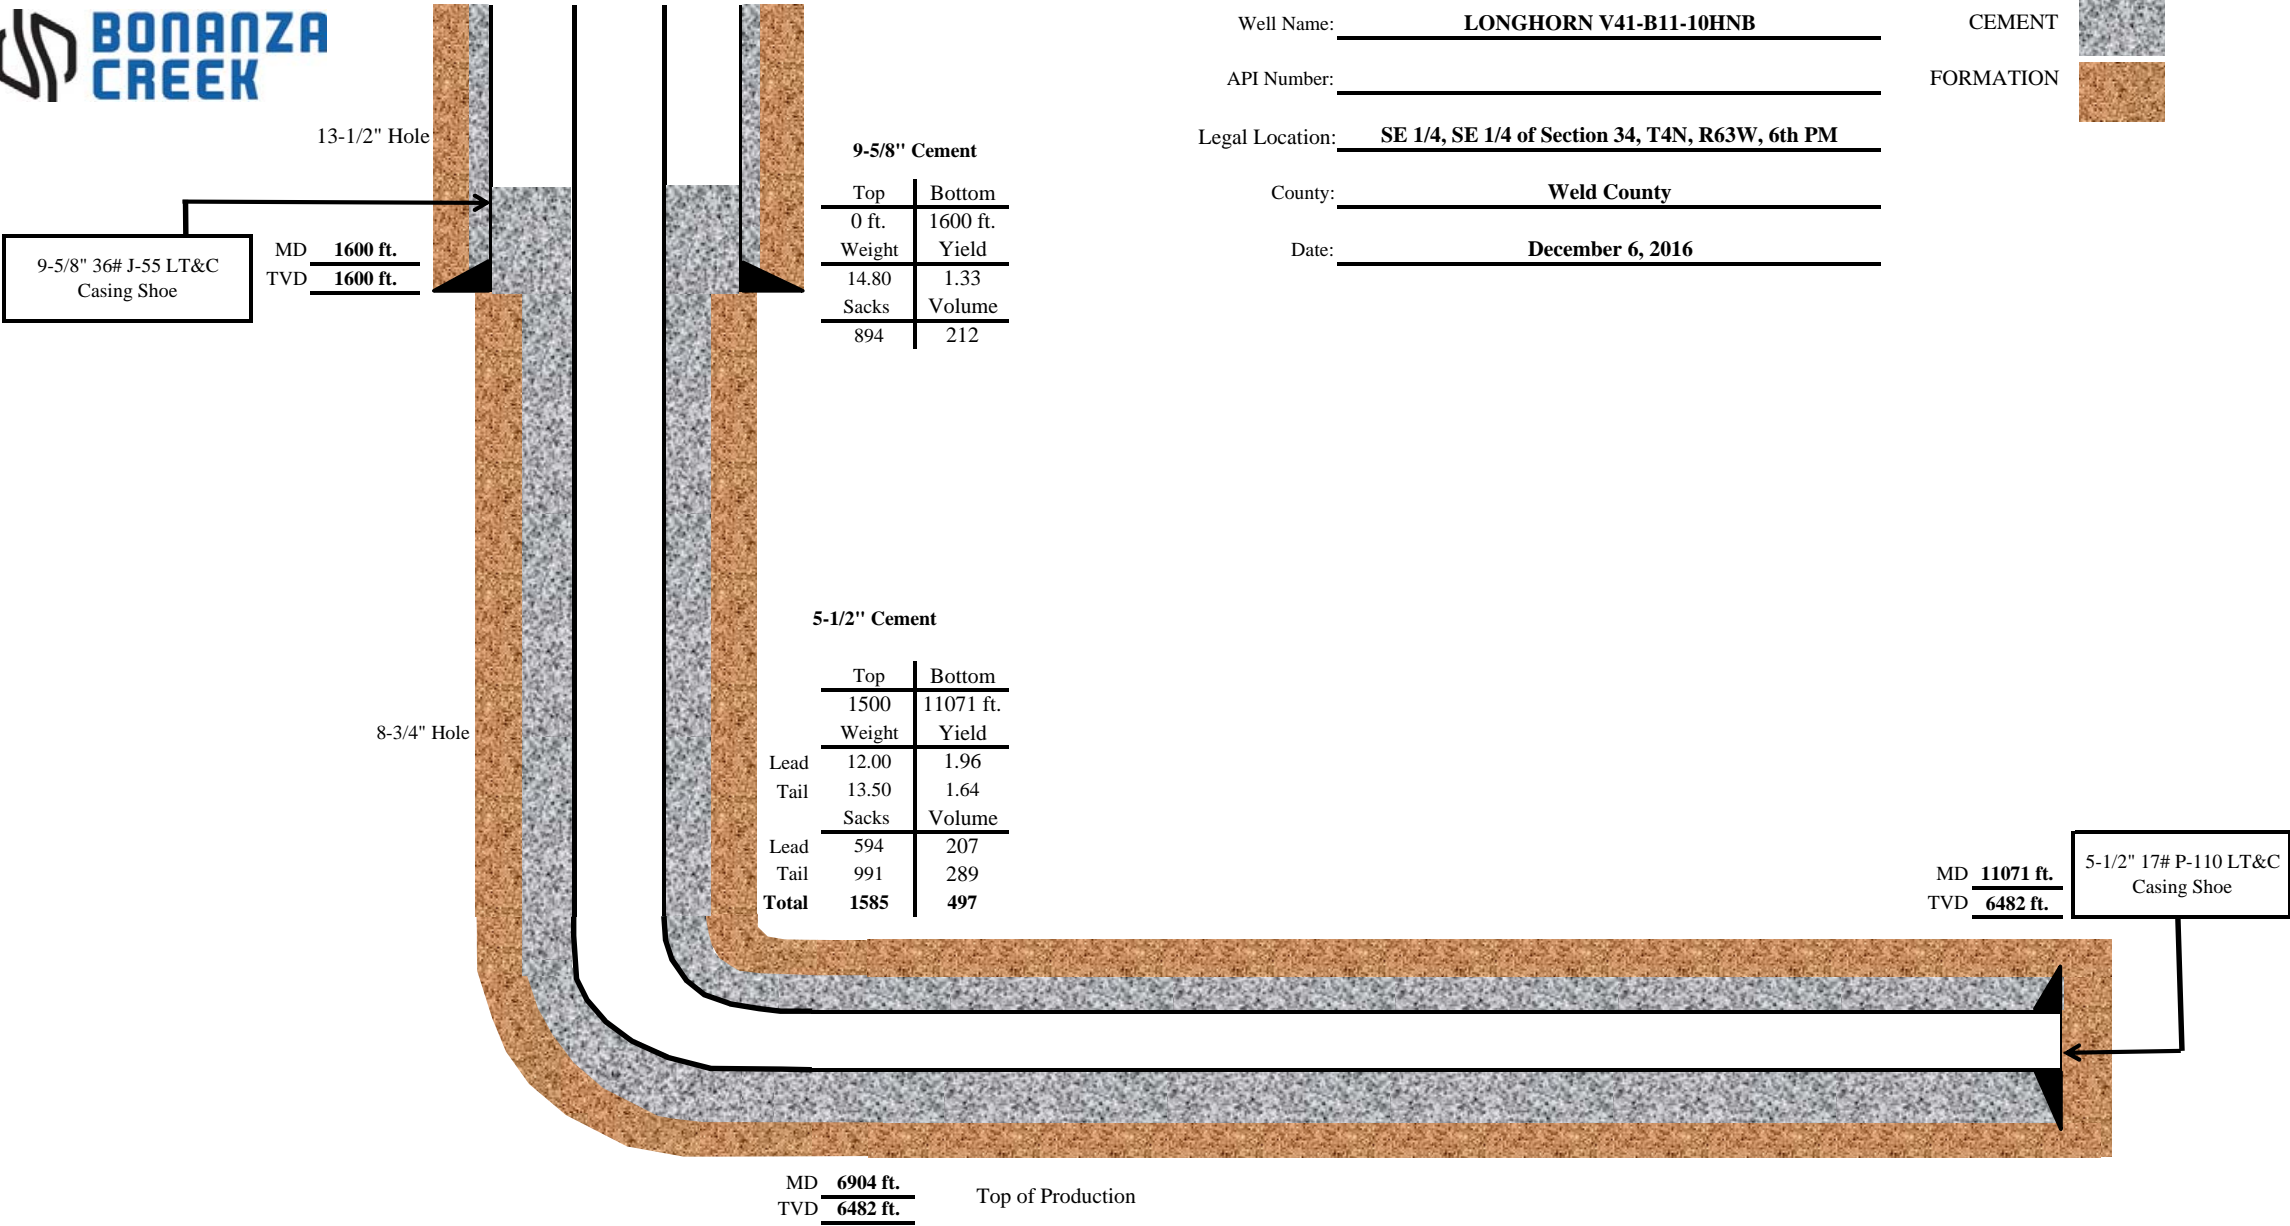

Well Name: LONGHORN V41-B11-10HNB

API Number: _____

Legal Location: SE 1/4, SE 1/4 of Section 34, T4N, R63W, 6th PM

County: Weld County

Date: December 6, 2016

