

SURVEY NOTES

- SEE SHEET 2 OF 3 FOR SURVEYOR'S CERTIFICATE.
- BEARING BASIS FOR THIS SURVEY IS BASED ON THE NORTH AMERICAN DATUM OF 1983, COLORADO STATE PLANE COORDINATE SYSTEM, SOUTH COLORADO, ZONE 0503.
- ELEVATION BASIS FOR THIS SURVEY IS BASED ON THE NORTH AMERICAN VERTICAL DATUM OF 1988 (GEOID12A).
- CONSTRUCTION SHALL ADHERE TO ALL LOCAL, STATE, AND FEDERAL REGULATIONS.
- CONSTRUCTED SLOPES SHALL BE BUILT 2:1, UNLESS OTHERWISE NOTED.
- DETAILED CONSTRUCTION SPECIFICATIONS PROVIDED IN SCOPE OF WORK.
- ACTUAL SLOPE AND DIRECTION OF DRAINAGE WILL BE FIELD FIT.
- TOPSOIL TO BE USED ON TOP OF BERMS


DRAWN BY CFW/RLM	CHECKED BY RLT	SCALE 1"=50'	DATE 11/30/2016	SHEET 1 OF 3	REVISION 0
---------------------	-------------------	-----------------	--------------------	-----------------	---------------



BP AMERICA
PRODUCTION COMPANY
US LOWER 48 ONSHORE

CONSTRUCTION LAYOUT PLAN

YANKEE FEDERAL A 1, EAST SAULS CREEK 26
2-1, AND EAST SAULS CREEK 26 2-2
PART OF
SECTION 27, TOWNSHIP 35N, RANGE 06W,
N.M.P.M.
LA PLATA COUNTY, COLORADO

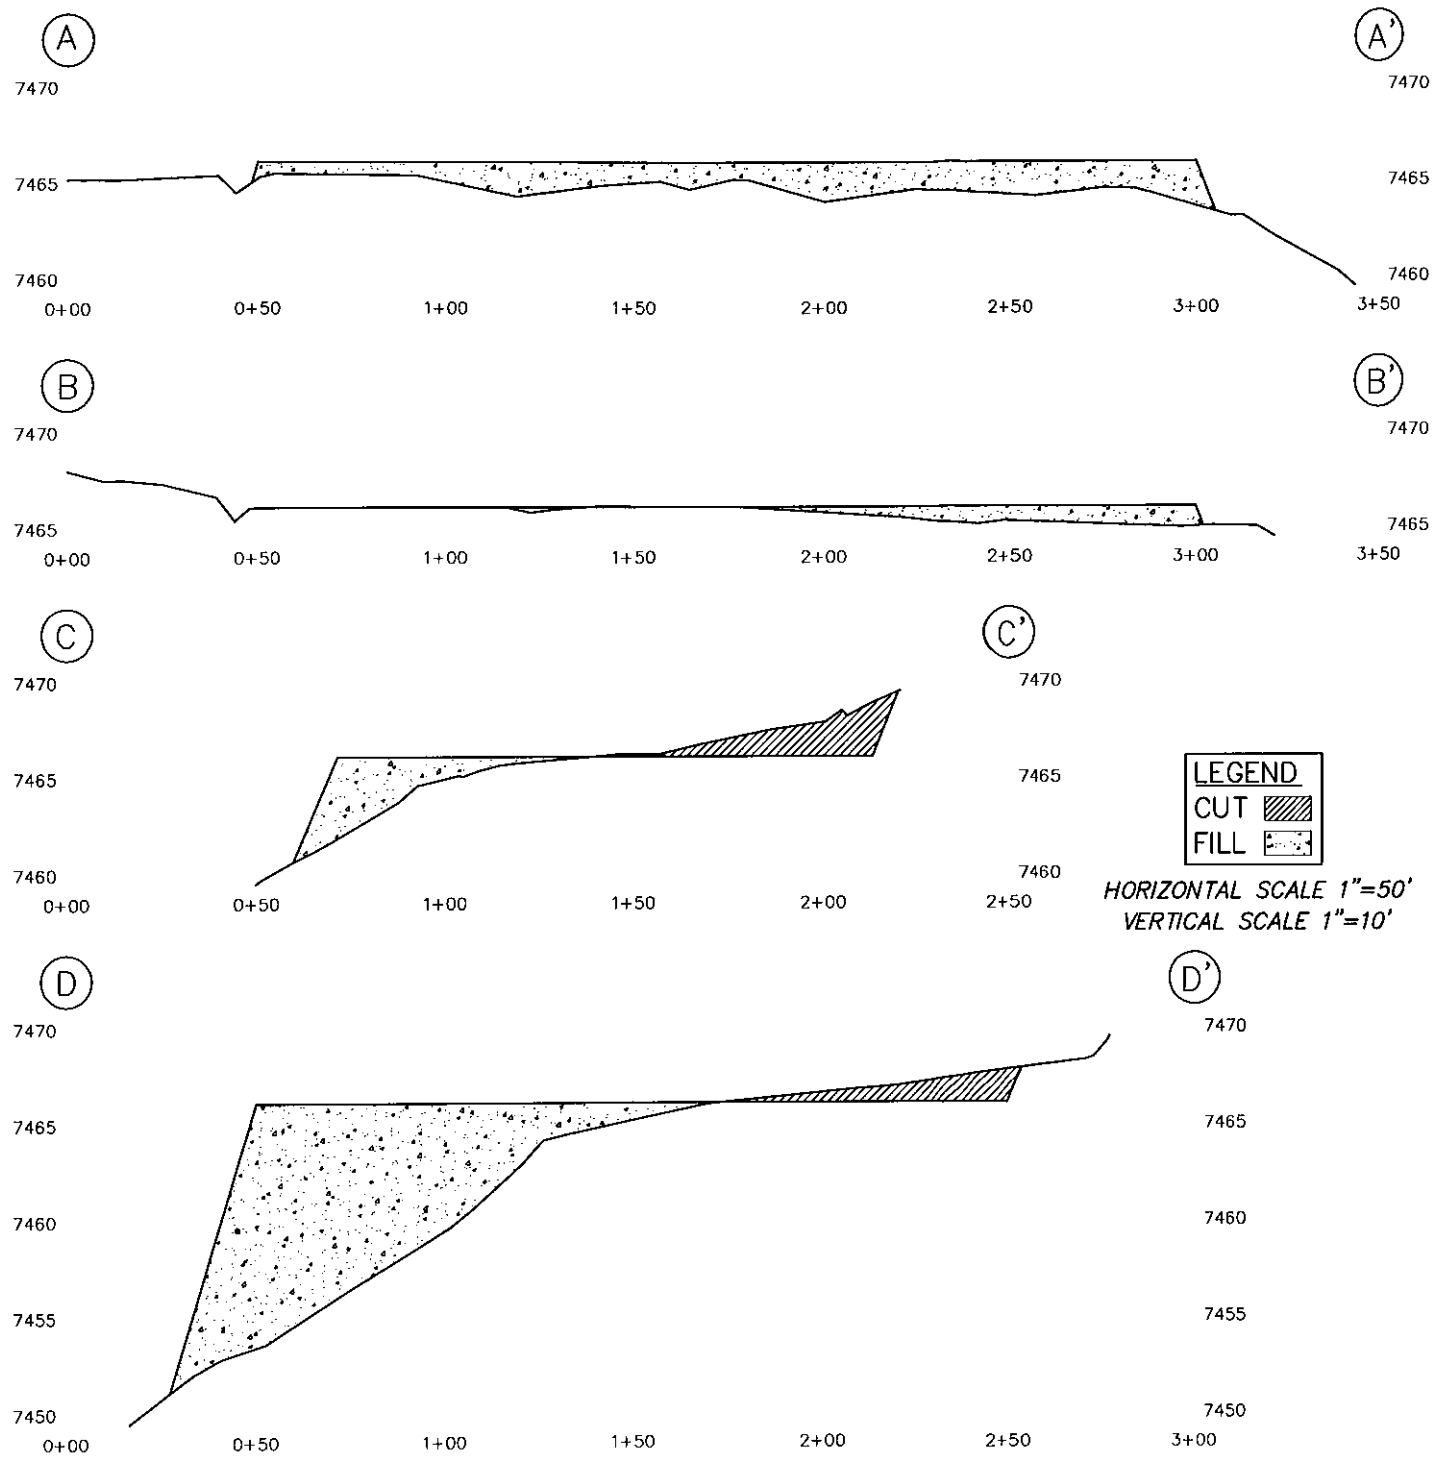

SURVEYOR'S CERTIFICATE

I, ROBERT L. TRUDEAUX, BEING A PROFESSIONAL LAND SURVEYOR IN THE STATE OF COLORADO, DO HEREBY CERTIFY THAT THE SURVEY REPRESENTED BY THIS PLAT WAS MADE UNDER MY DIRECT SUPERVISION AND THAT THIS PLAT ACCURATELY REPRESENTS THIS SURVEY TO THE BEST OF MY KNOWLEDGE AND BELIEF.



	BP AMERICA PRODUCTION COMPANY US LOWER 48 ONSHORE
	CROSS-SECTION PLAN
	YANKEE FEDERAL A 1, EAST SAULS CREEK 26 2-1, AND EAST SAULS CREEK 26 2-2 PART OF SECTION 27, TOWNSHIP 35N, RANGE 06W, N.M.P.M. LA PLATA COUNTY, COLORADO

DRAWN BY CFW/RLM	CHECKED BY RLT	SCALE N/A	DATE 11/30/2016	SHEET 2 OF 3	REVISION 0
---------------------	-------------------	--------------	--------------------	-----------------	---------------

