


SURVEYOR'S CERTIFICATE

I, ROBERT L. TRUDEAUX, BEING A PROFESSIONAL LAND SURVEYOR IN THE STATE OF COLORADO, DO HEREBY CERTIFY THAT THE SURVEY REPRESENTED BY THIS PLAT WAS MADE UNDER MY DIRECT SUPERVISION AND THAT THIS PLAT ACCURATELY REPRESENTS THIS SURVEY TO THE BEST OF MY KNOWLEDGE AND BELIEF.

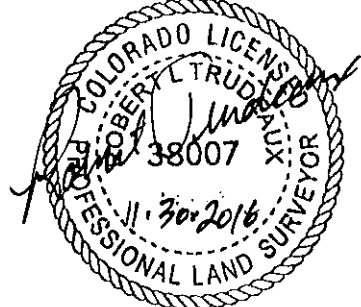


TOTAL DISTURBED AREA: 1.367 ACRES
RECLAIMED AREA: 0.316 ACRES
FINAL PAD SIZE: 1.051 ACRES

SURVEY NOTES

1. BEARING BASIS FOR THIS SURVEY IS BASED ON THE NORTH AMERICAN DATUM OF 1983, COLORADO STATE PLANE COORDINATE SYSTEM, SOUTH COLORADO, ZONE 0503.
2. ELEVATION BASIS FOR THIS SURVEY IS BASED ON THE NORTH AMERICAN VERTICAL DATUM OF 1988 (GEOID12A).
3. CONSTRUCTION SHALL ADHERE TO ALL LOCAL, STATE, AND FEDERAL REGULATIONS.
4. DETAILED CONSTRUCTION SPECIFICATIONS PROVIDED IN SCOPE OF WORK.
5. ACTUAL SLOPE AND DIRECTION OF DRAINAGE WILL BE FIELD FIT.
6. CONSTRUCTED SLOPES TO BE BUILT 2:1 AND RECLAIMED 3:1.

DRAWN BY CFW/RLM	CHECKED BY RLT	SCALE 1"=50'	DATE 11/30/2016	SHEET 1 OF 1	REVISION 0
---------------------	-------------------	-----------------	--------------------	-----------------	---------------



BP AMERICA
PRODUCTION COMPANY
US LOWER 48 ONSHORE

RECLAMATION PAD PLAN

YANKEE FEDERAL A 1, EAST SAULS CREEK 26 2-1, AND EAST SAULS CREEK 26 2-2
PART OF
SECTION 27, TOWNSHIP 35N, RANGE 06W,
N.M.P.M.
LA PLATA COUNTY, COLORADO