


Great Western Operating Company, LLC

Location	Colorado	Slot	Slot 02 - HDI KF 03-232HN
Field	Wattenburg	Well	HDI KF 03-232HN
Installation	HDI	Wellbore	HDI KF 03-232HN (PWB)

Created by admin
Date plotted 6-May-2016
Plot reference is HDI KF 03-232HN (PWB).
Ref wellpath is HDI 03-232HN (PWP#1).
Coordinates are in Feet reference Slot 02 - HDI KF 03-232HN.
True Vertical Depths are reference Rig Datum.
Measured Depths are reference Rig Datum.
Rig Datum: Planned Datum #1
Rig Datum to Mean Sea Level: 5027.70 ft.
Plot North is aligned to TRUE North.

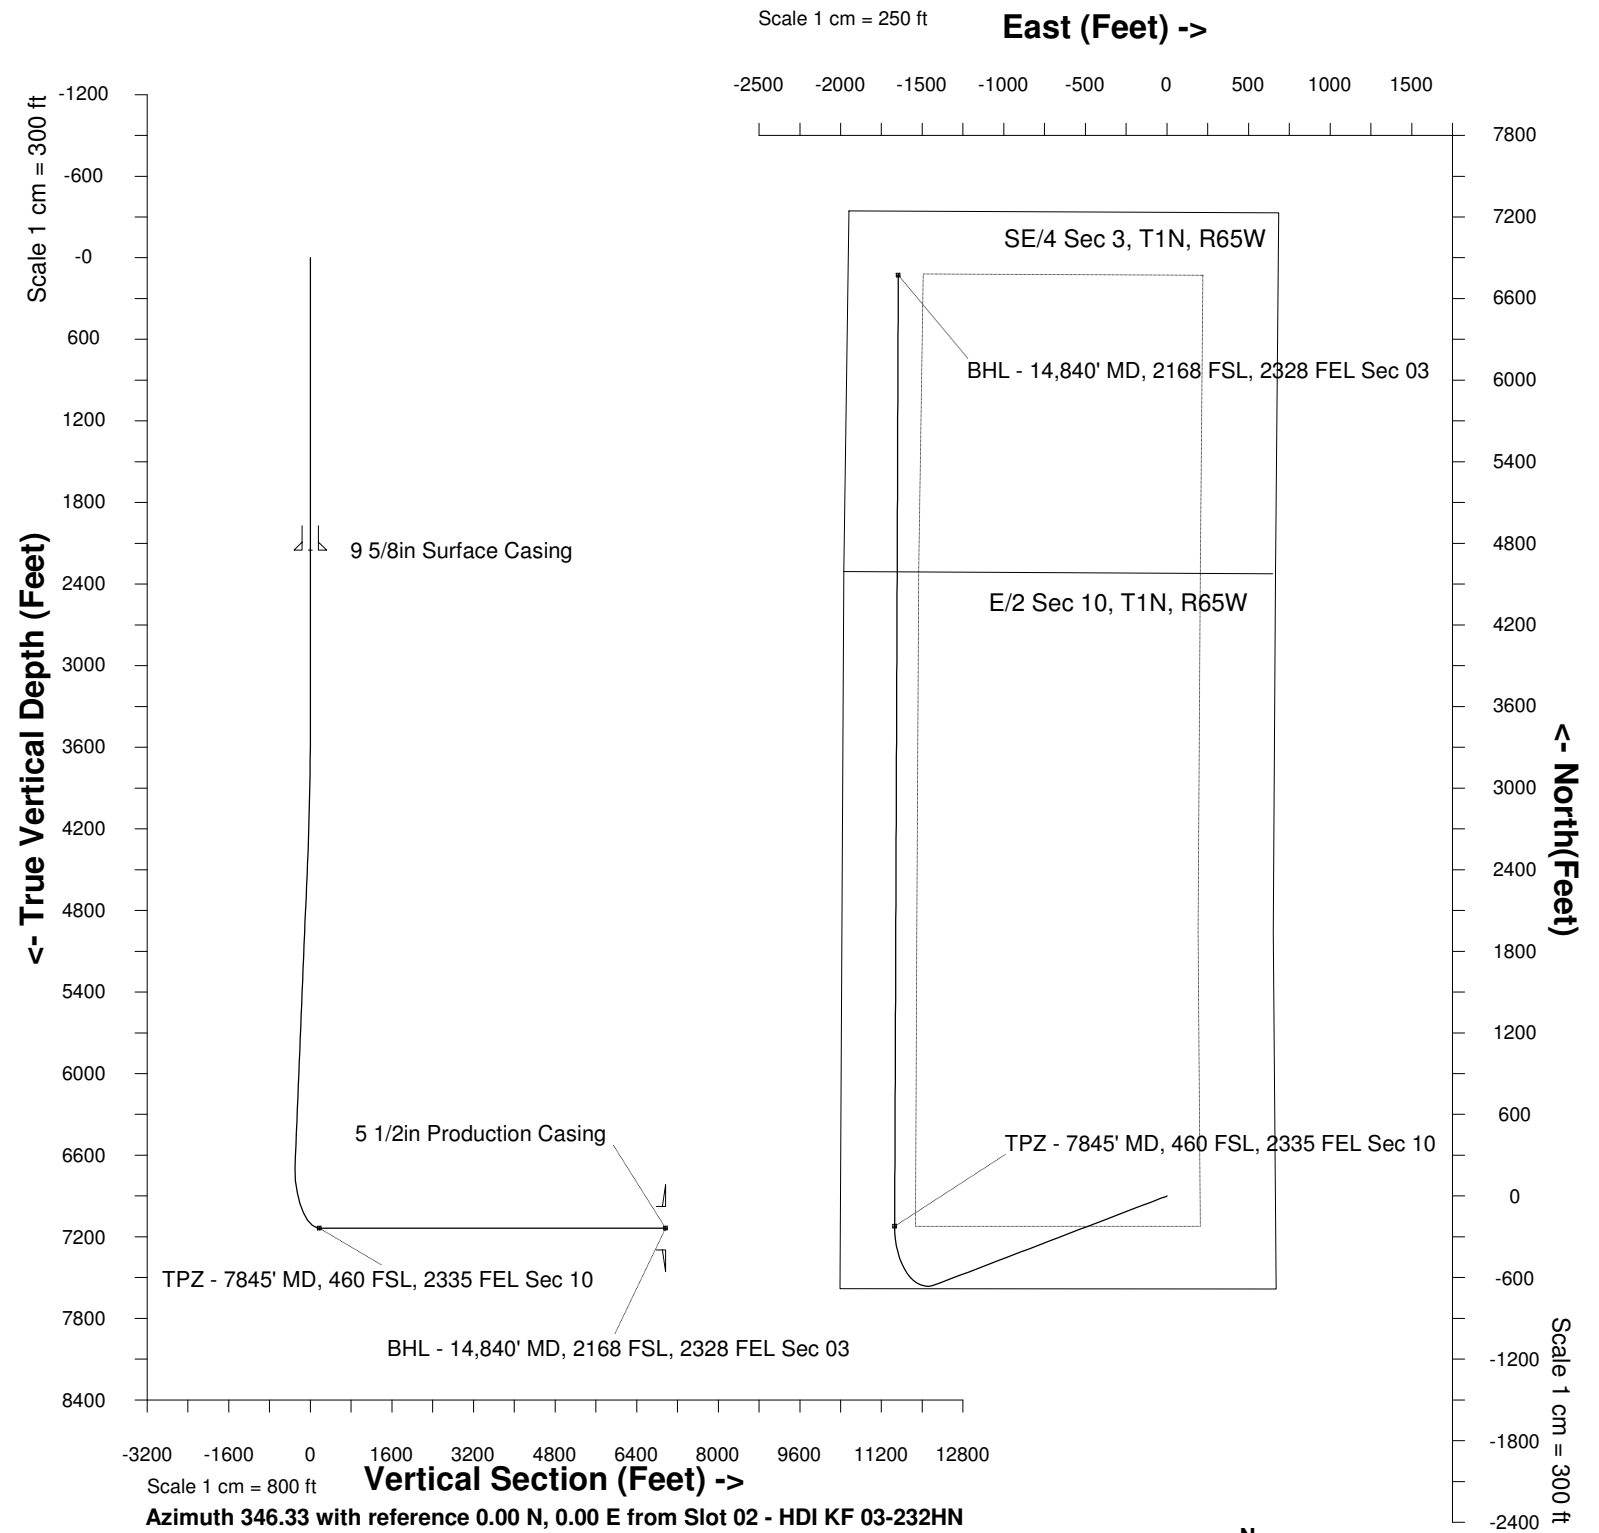

WELL PROFILE DATA

Point	MD	Inc	Azi	TVD	North	East	deg/100ft	V. Sect
Tie on	16.20	0.00	0.00	16.20	S 0.00	W 0.00		0.00
KOP	3439.00	0.00	245.31	3439.00	S 0.00	W 0.00	0.00	0.00
End of Build	4438.86	30.00	245.31	4393.81	S 106.86	W 232.41	9.84	-48.93
End of Hold	7059.52	30.00	245.31	6663.46	S 654.19	W 1422.78	0.00	-299.52
Target TPZ - ...Sec 10	7845.21	90.00	0.18	7136.00	S 222.53	W 1668.87	42.65	178.07
T.D. & Target BHL... 03	14839.63	90.00	0.18	7136.00	N 6771.86	W 1646.57	0.00	6969.17

