


Great Western Operating Company, LLC

Location	Colorado	Slot	Slot 05 - HDI KF 03-234HN
Field	Wattenburg	Well	HDI KF 03-234HN
Installation	HDI	Wellbore	HDI KF 03-234HN (PWB)

Created by admin
Date plotted 6-May-2016
Plot reference is HDI KF 03-234HN (PWB).
Ref wellpath is HDI 03-234HN (PWP#1).
Coordinates are in Feet reference Slot 05 - HDI KF 03-234HN.
True Vertical Depths are reference Rig Datum.
Measured Depths are reference Rig Datum.
Rig Datum: Planned Datum #1
Rig Datum to Mean Sea Level: 5027.70 ft.
Plot North is aligned to TRUE North.

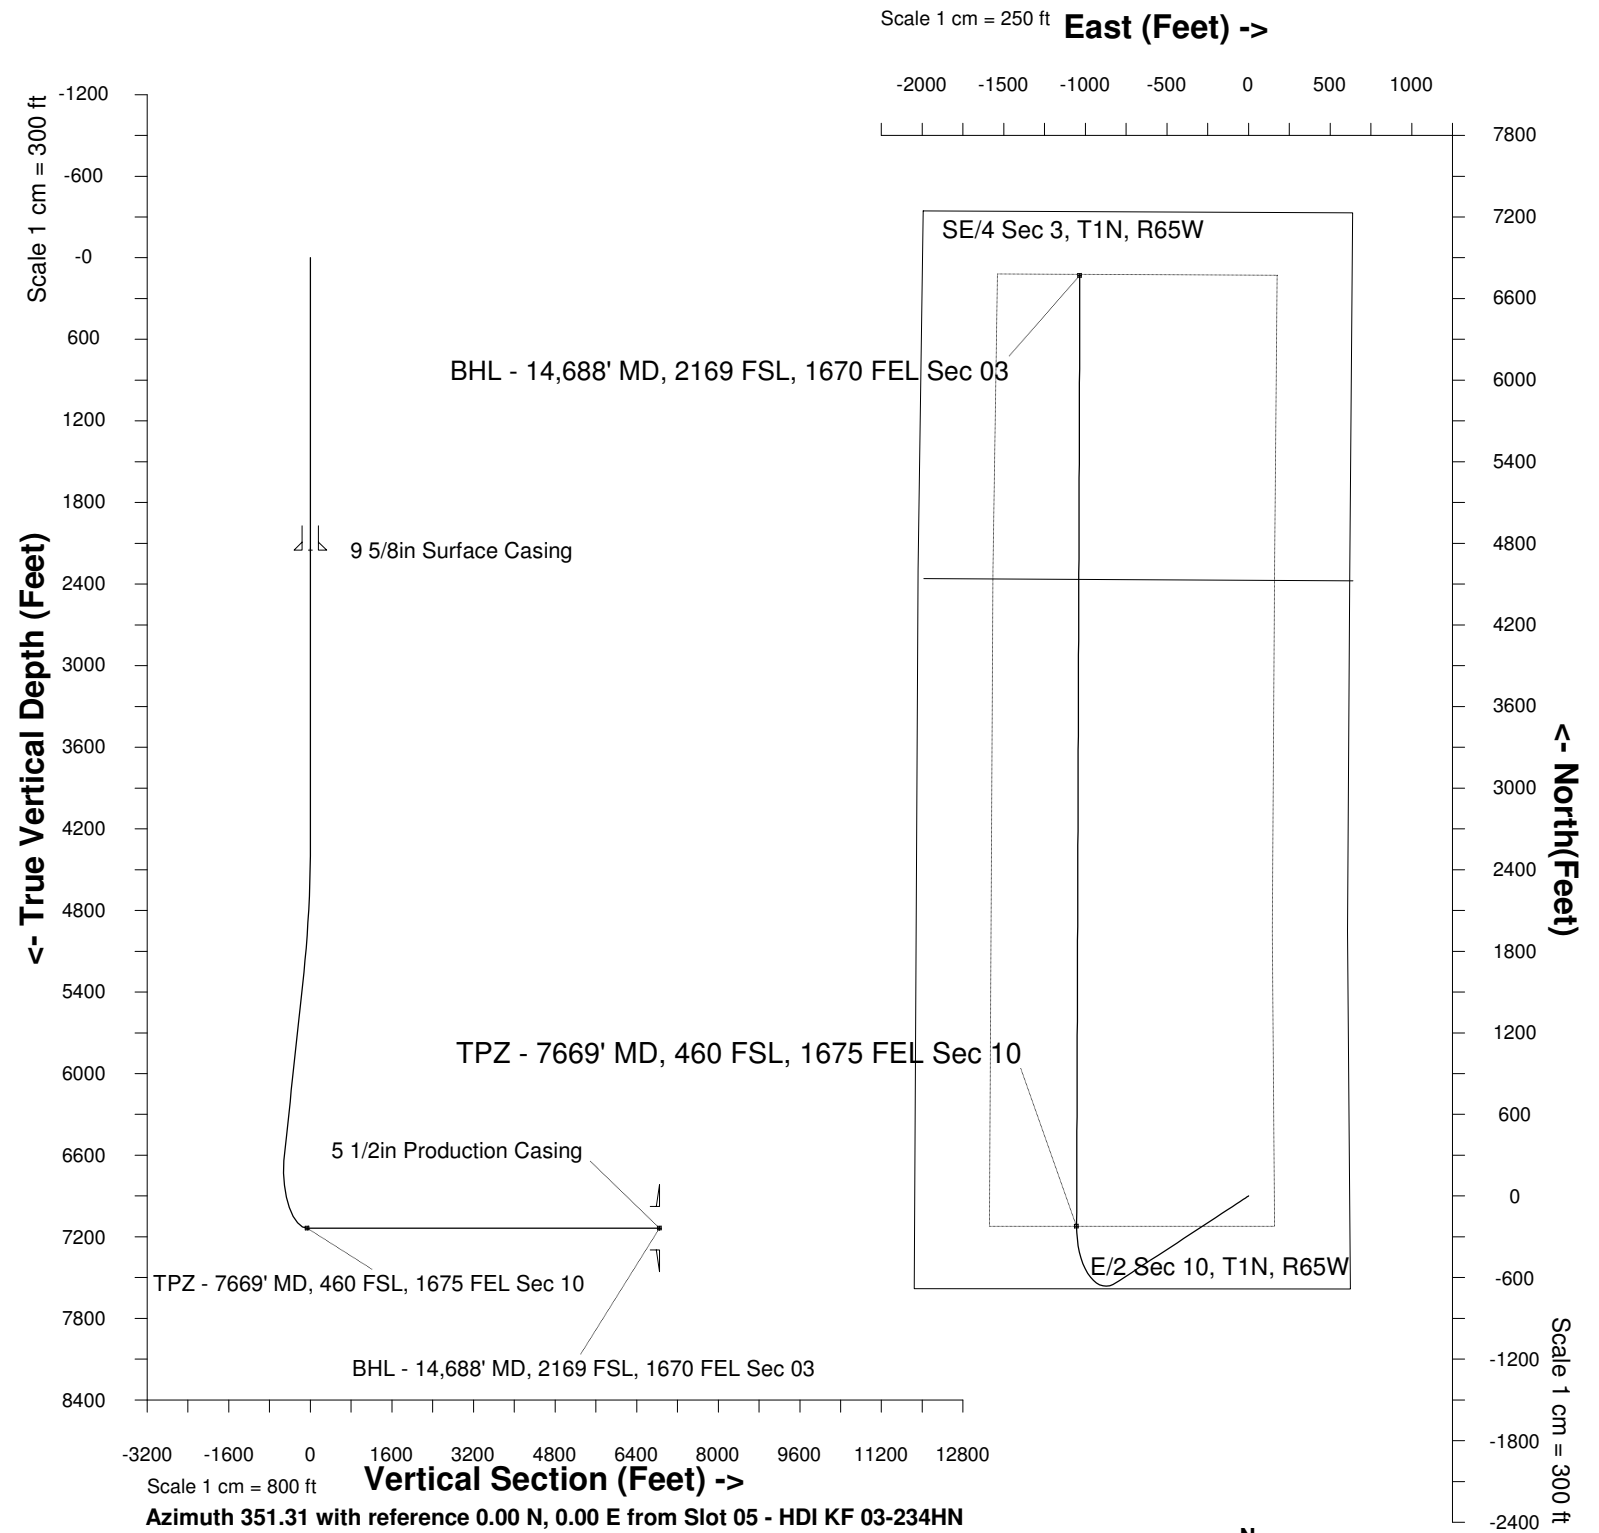

WELL PROFILE DATA

Point	MD	Inc	Azi	TVD	North	East	deg/100ft	V. Sect
Tie on	16.20	0.00	0.00	16.20	S 0.00	W 0.00		0.00
KOP	4298.50	0.00	231.82	4298.50	S 0.00	W 0.00	0.00	0.00
End of Build	5298.34	30.00	231.82	5253.29	S 158.12	W 201.06	9.84	-125.95
End of Hold	6864.82	30.00	231.82	6609.97	S 642.23	W 816.64	0.00	-511.55
Target TPZ - ...Sec 10	7696.11	90.00	0.16	7136.00	S 222.56	W 1053.61	42.65	-60.90
T.D. & Target BHL... 03	14687.61	90.00	0.16	7136.00	N 6768.91	W 1034.01	0.00	6847.43

