





Lat40°, Inc. 6250 W. 10th Street, Unit 2, Greeley, CO 970-515-5294

LOCATION DRAWING

ALMA 1S-66-2524 PAD

SECTION: 25
TOWNSHIP: 1S
RANGE: 66W
6TH. P.M.
ADAMS COUNTY, CO

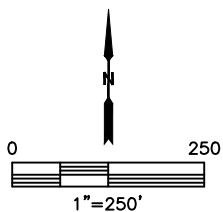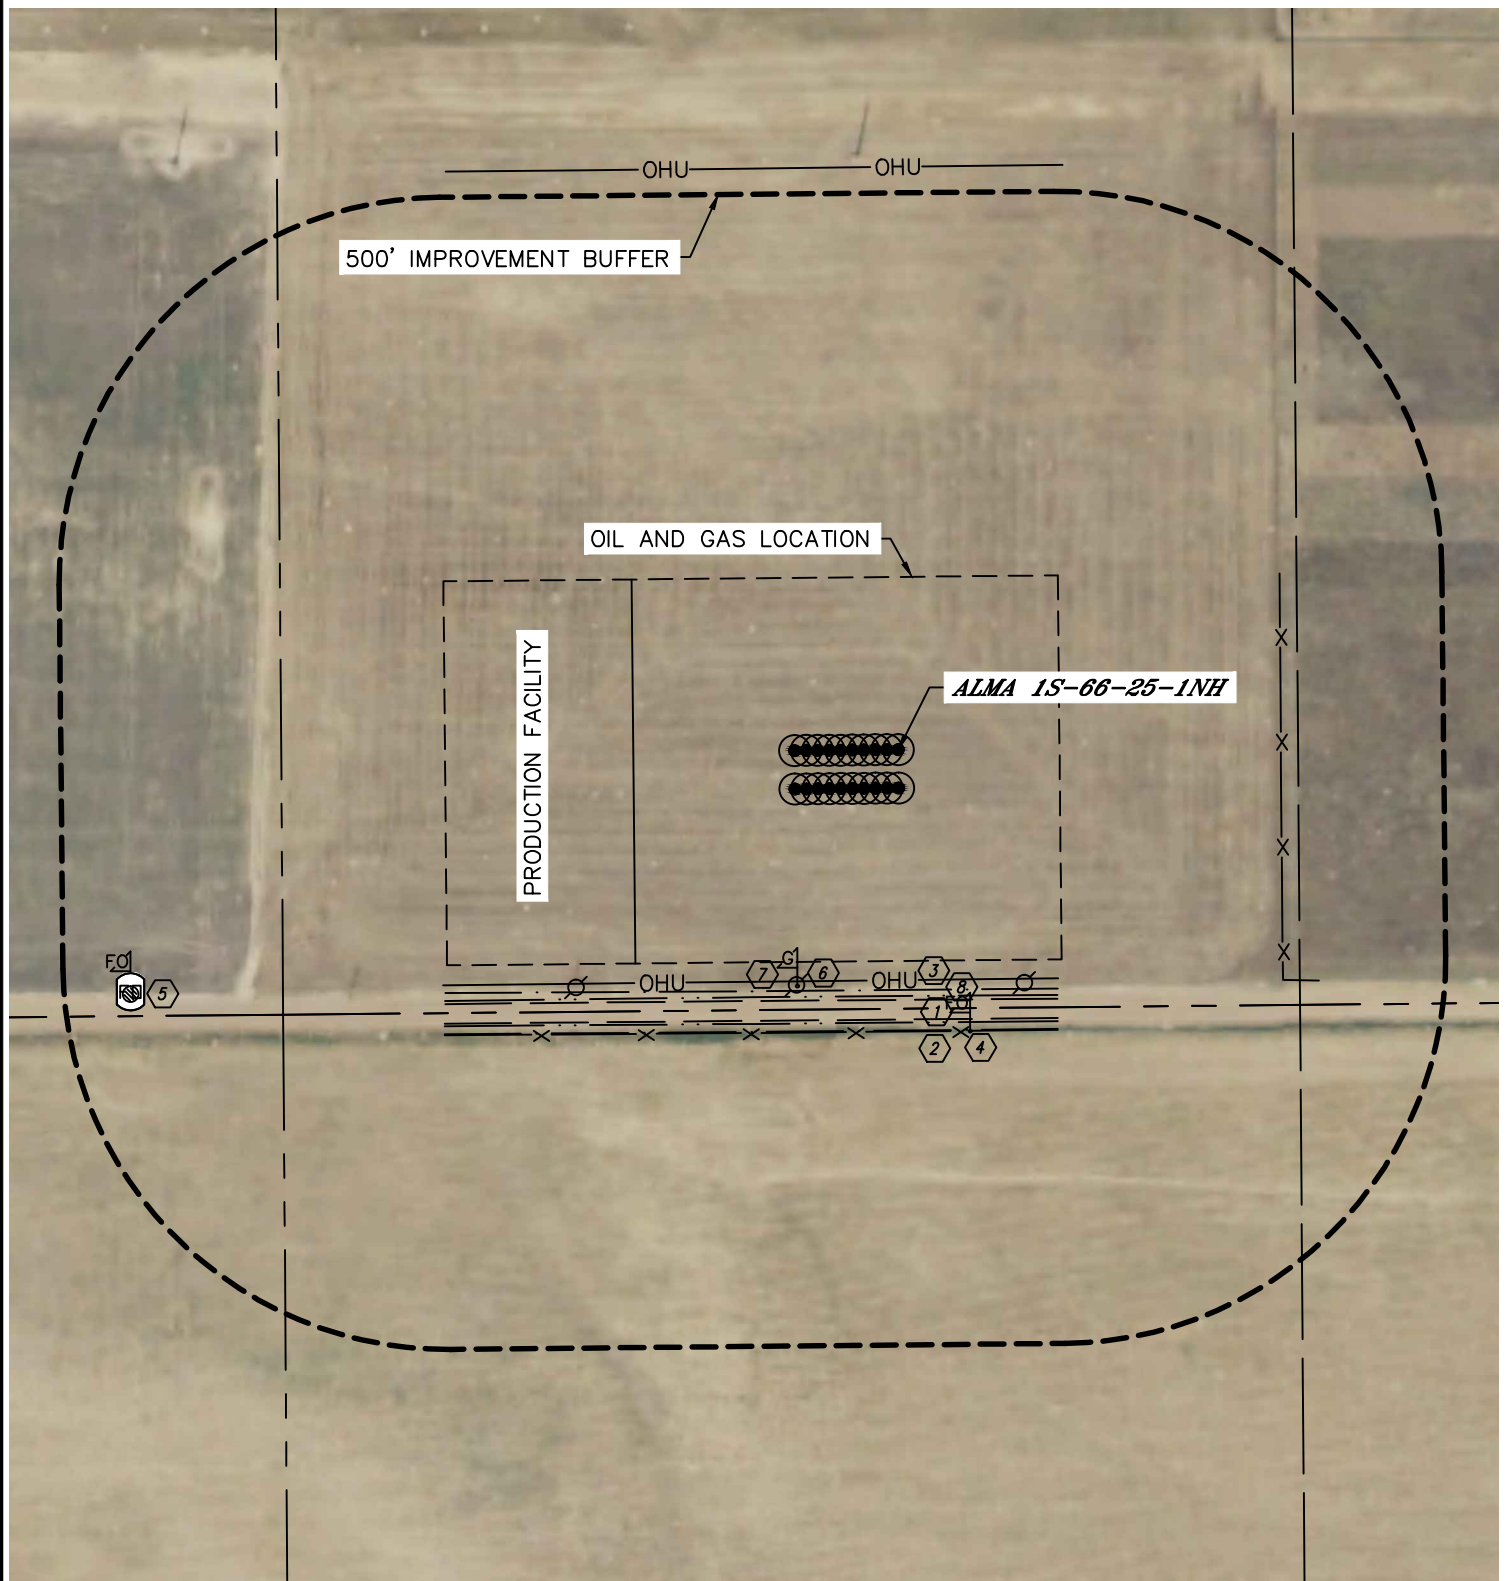



Lat40°, Inc. 6250 W. 10th Street, Unit 2, Greeley, CO 970-515-5294











LOCATION DRAWING

ALMA 1S-66-2524 PAD

SECTION: 25
TOWNSHIP: 1S
RANGE: 66W
6TH. P.M.
ADAMS COUNTY, CO

IMPROVEMENTS:

(MEASURED FROM THE PROPOSED ALMA 1S-66-25-1NH WELL LOCATION)

-  NO BUILDING UNITS WITHIN 500' IMPROVEMENT BUFFER
-  NO BUILDINGS WITHIN 500' IMPROVEMENT BUFFER
-  EAST 128TH AVENUE 326' S
-  FENCE 367' S, 498' E
-  OVERHEAD UTILITY LINE 300' S
-  FIBER OPTIC MARKER 378' SE, 1047' SW
-  FIBER OPTIC VAULT 1049' SW
-  POWER POLE 334' & 521' SW, 345' SE
-  GAS MARKER 335' SW
-  DITCH 313', 321', 355' & 366' S