

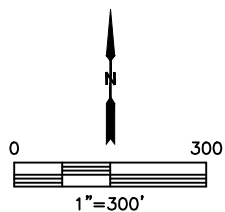
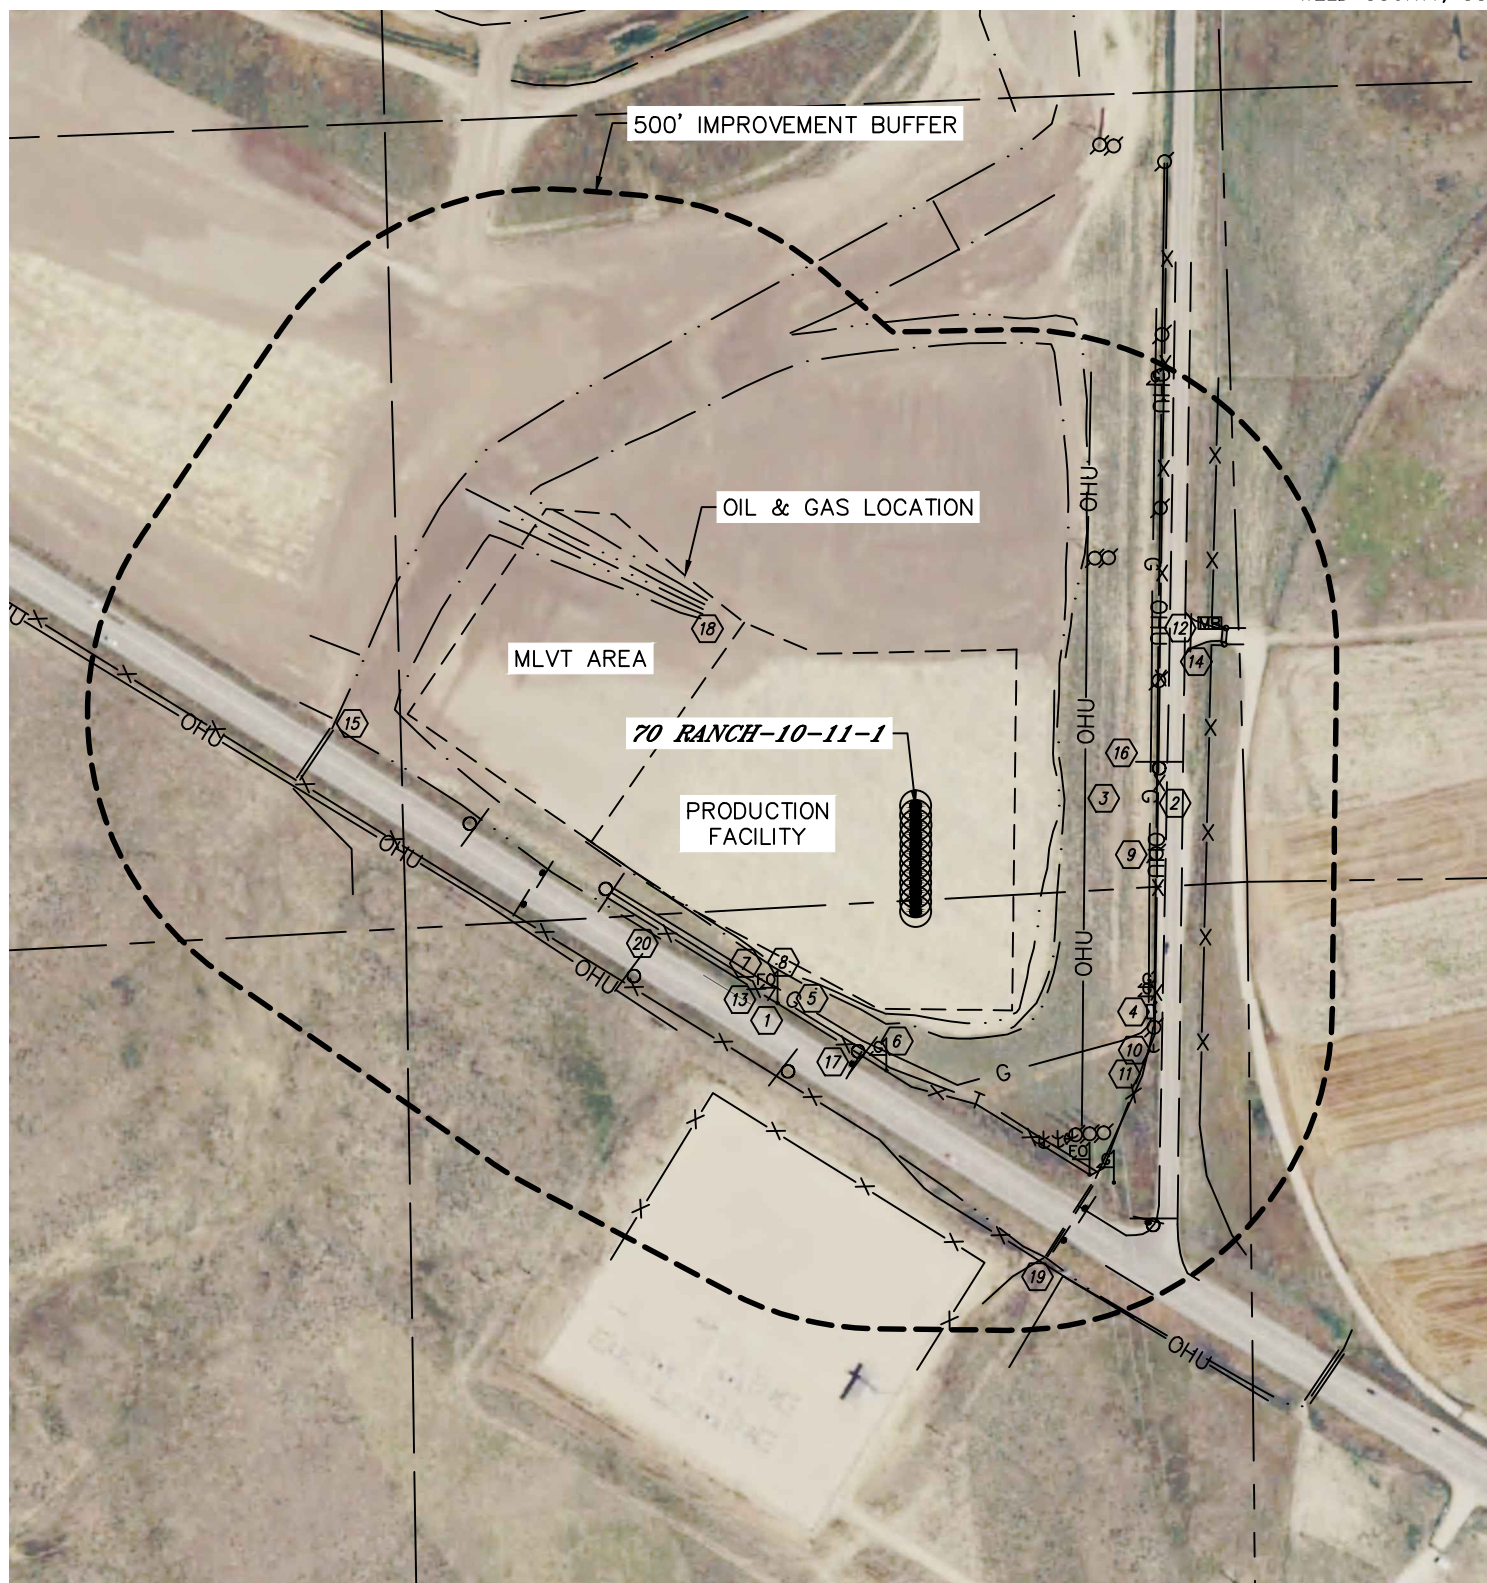


Lat40°, Inc. 6250 W. 10th Street, Unit 2, Greeley, CO 970-515-5294

LOCATION DRAWING

70 RANCH 10 PAD

SECTION: 10
TOWNSHIP: 4N
RANGE: 63W
6TH. P.M.
WELD COUNTY, CO







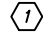




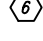

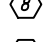

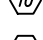
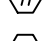


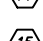
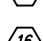
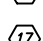
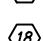
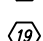
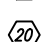

Lat40°, Inc. 6250 W. 10th Street, Unit 2, Greeley, CO 970-515-5294

LOCATION DRAWING

70 RANCH 10 PAD

SECTION: 10
TOWNSHIP: 4N
RANGE: 63W
6TH. P.M.
WELD COUNTY, CO

IMPROVEMENTS:
(MEASURED FROM THE PROPOSED 70 RANCH-10-11-1 WELL LOCATION)

-  NO BUILDING UNITS WITHIN 500' IMPROVEMENT BUFFER
-  NO BUILDINGS WITHIN 500' IMPROVEMENT BUFFER
-  HIGHWAY 34 399' SW
-  COUNTY ROAD 69 392' E
-  OVERHEAD UTILITY 264' & 377' E, 511' SW, 770' SE
-  EXISTING PRODUCTION EQUIPMENT (DCP) 476' SE
-  GAS LINE $\pm 357'$ SW, $\pm 366'$ E
-  GAS MARKER 416' SW, 484', 493' & 665' SE, 743' NE
-  UNDERGROUND TELEPHONE LINE $\pm 368'$ SW
-  FIBER OPTIC MARKER 376' SW, 637' SE
-  POWER POLE 383', 507', 573', 580' & 590' SE, 427', 477', 490' & 602' NE
-  GUY WIRE 526', 547', 551', 554', 562' & 568' SE
-  UNDERGROUND ELECTRIC $\pm 518'$ SE
-  ROAD/EOG 483' NE, 550' SW
-  FENCE/GATE 376', 473' & 548' SW, 378' & 546' E, 544' NE
-  PIPE 492' NE, 654' SE
-  BOX CULVERT 920' NW
-  SIGN 387' NE, 398', 458', 492', 518' & 689' SW, 744' SE
-  REFLECTOR POST 415', 592' & 631' SW, 682', 717' & 745' SE
-  SWALE 452' & 877' NW
-  DITCH 734' SE, 884' SW, 900' & 922' NE
-  BORROW DITCH 450' SW, 547' S