


downstream
anticipated flood


Storage tanks

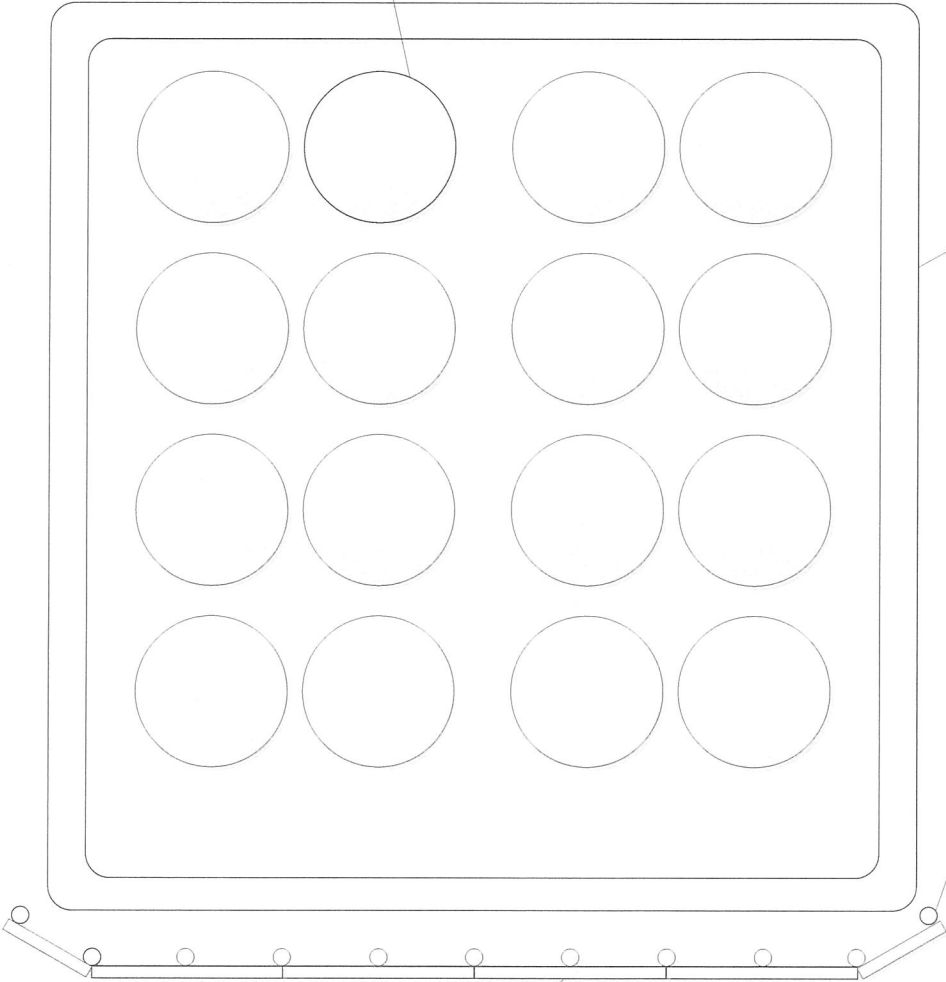

earth berm



casing anchor

pipe fencing

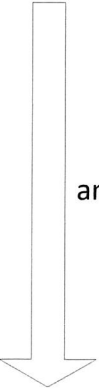

upstream
anticipated flood

COMPANY: PDC ENERGY	Date: 1-29-16
TITLE: REINFORCED BERM DESIGN, FLOOD PLAIN v2 (COGCC 603.h compliance)	
drawing is theoretical, dimensions not to scale	

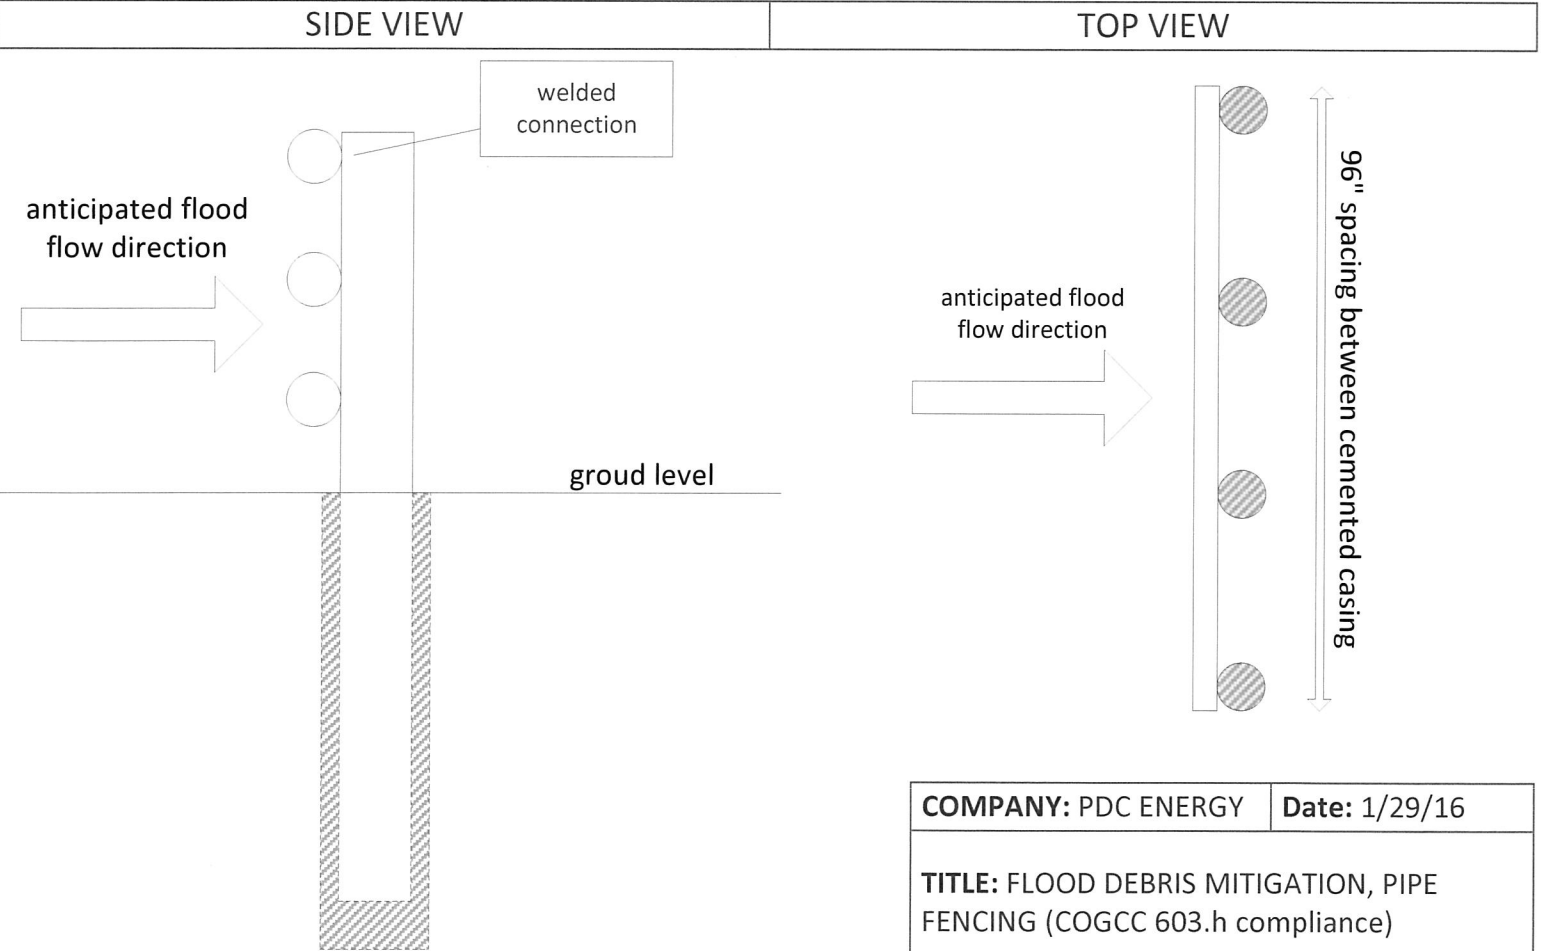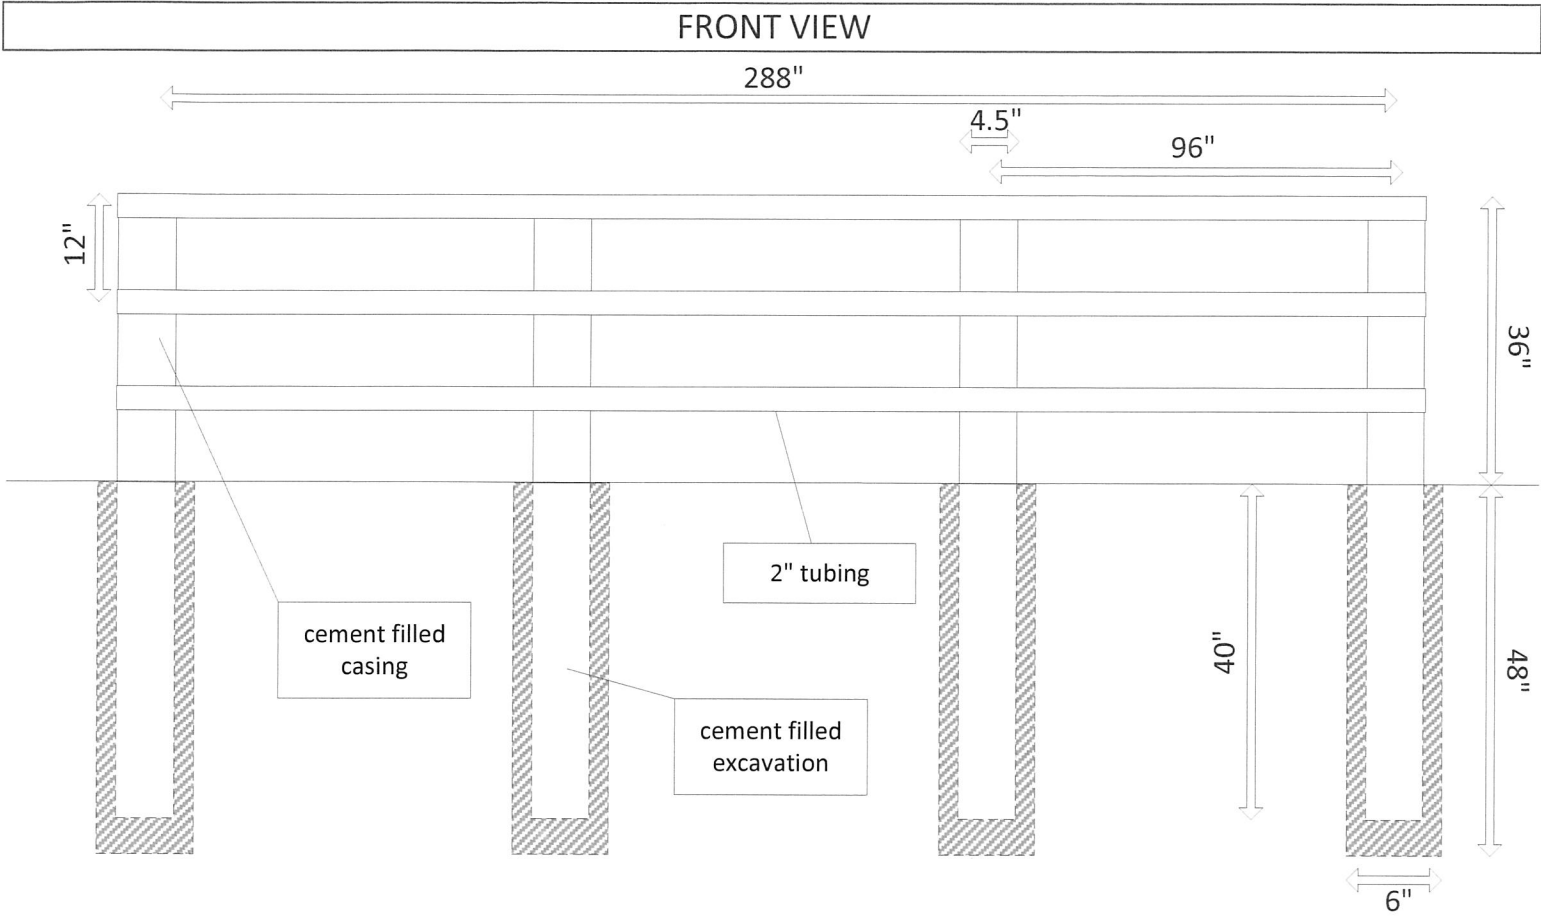

COMPANY: PDC ENERGY	Date: 1/29/16
TITLE: FLOOD DEBRIS MITIGATION, PIPE FENCING (COGCC 603.h compliance)	
drawing is theoretical, dimensions not to scale	