


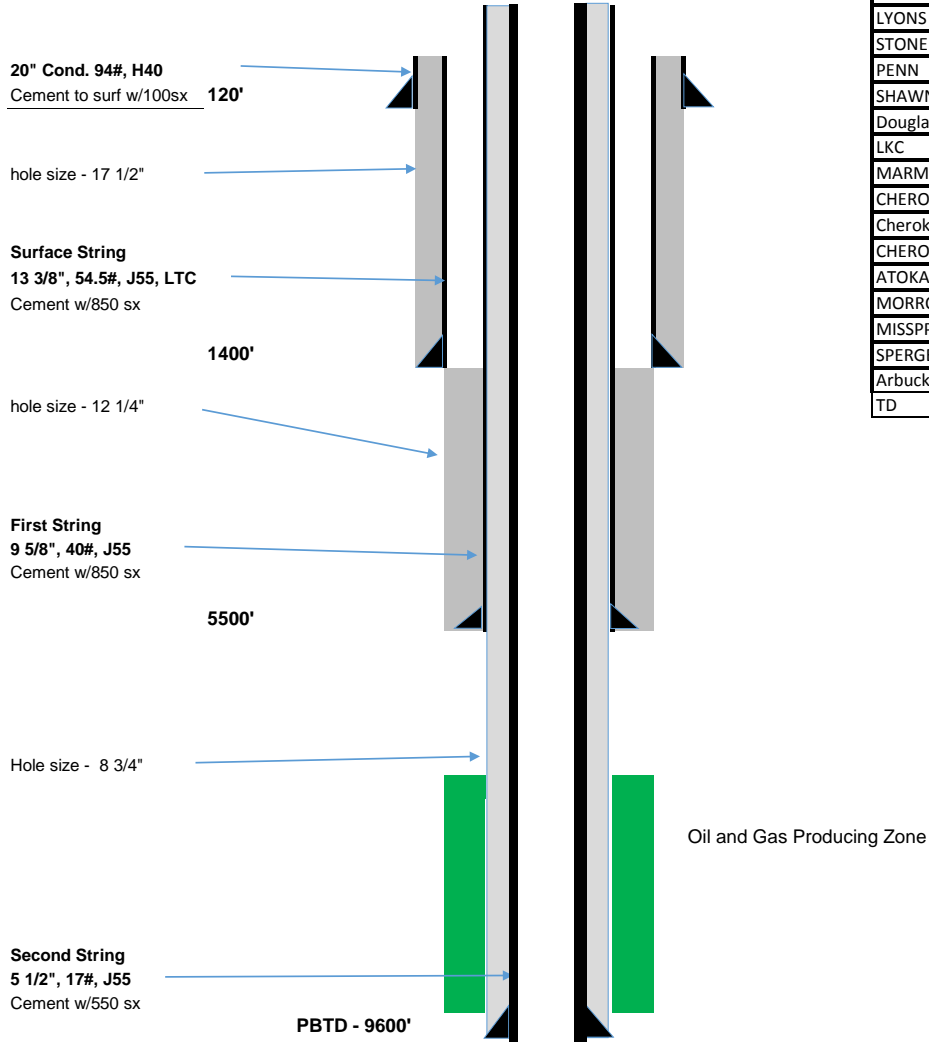

EastCo Operating LLC
 600 17TH St 28TH Floor
 Denver, CO 80202
 303-634-2212
 Vermillion #1 Proposed Wellbore Diagram
 T13S, R58W Sec 2 SW1/4, NE1/4 1527' FEL, 1369' FNL
 Elbert County, Colorado
 API # N/A

Spud: NA
 RR: NA

KB Elevation (est)	5708.0
Ground Elev.	5693.0
P.B.T.D	9600.0



Geological Tops

	MD (KB=5158')	Subsea
Vermillion 1		
	MD (KB=5158')	sstvd
CARLISLE	4404	1304
GREENHORN	4514	1194
MORRISON	5100	608
Entrada	5240	468
Jelm Ss	5430	278
Lykins	5515	193
BLAINE	5695	13
LYONS	5900	-192
STONE CORRAL	6050	-342
PENN	6735	-1027
SHAWNEE	6850	-1142
Douglas	7250	-1542
LKC	7550	-1842
MARMATON	7950	-2242
CHEROKEE	8110	-2402
Cherokee B	8160	-2452
CHEROKEE C	8240	-2532
ATOKA	8420	-2712
MORROW	9000	-3292
MISSPPN	9230	-3522
SPERGEN	9320	-3612
Arbuckle	9540	-3832
TD	9600	-3892