




Lat40°, Inc. 6250 W. 10th Street, Unit 2, Greeley, CO 970-515-5294

MULTI-WELL PLAN

HOMESTEAD 1N66W34 PAD

THIS MAP DOES NOT REPRESENT A BOUNDARY SURVEY

SECTION: 34
TOWNSHIP: 1N
RANGE: 66W
6TH. P.M.
WELD COUNTY, CO

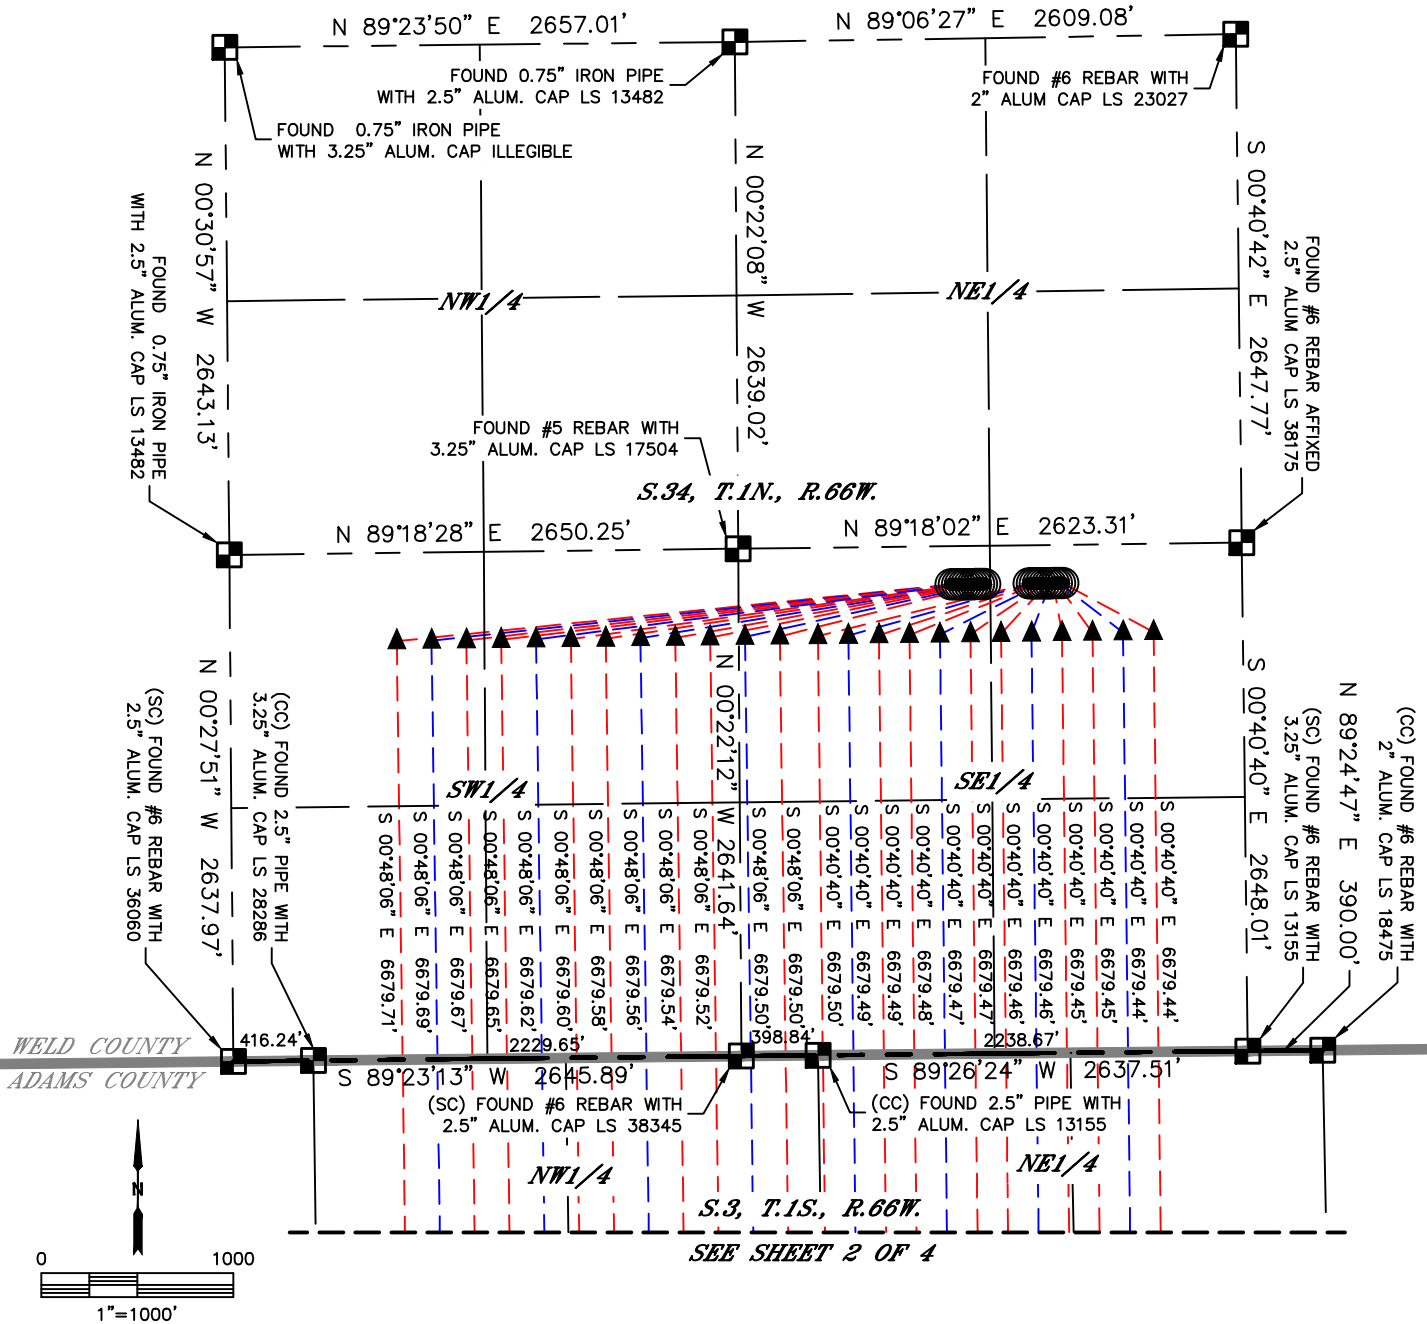

#	WELL NAME	BHL FOOTAGE			BHL LAT °	BHL LONG °	BHL S-T-R
1	HOMESTEAD 1	460	FSL	465	FWL	39.98812	-104.76945 3-1S-66
2	HOMESTEAD 2	460	FSL	647	FWL	39.98812	-104.76881 3-1S-66
3	HOMESTEAD 3	460	FSL	828	FWL	39.98812	-104.76816 3-1S-66
4	HOMESTEAD 4	460	FSL	1010	FWL	39.98812	-104.76751 3-1S-66
5	HOMESTEAD 5	460	FSL	1191	FWL	39.98813	-104.76687 3-1S-66
6	HOMESTEAD 6	460	FSL	1372	FWL	39.98813	-104.76622 3-1S-66
7	HOMESTEAD 7	460	FSL	1554	FWL	39.98813	-104.76557 3-1S-66
8	HOMESTEAD 8	460	FSL	1735	FWL	39.98813	-104.76492 3-1S-66
9	HOMESTEAD 9	460	FSL	1916	FWL	39.98813	-104.76428 3-1S-66
10	HOMESTEAD 10	460	FSL	2098	FWL	39.98814	-104.76363 3-1S-66
11	HOMESTEAD 11	460	FSL	2279	FWL	39.98814	-104.76298 3-1S-66
12	HOMESTEAD 12	460	FSL	2461	FWL	39.98814	-104.76234 3-1S-66

#	WELL NAME	BHL FOOTAGE			BHL LAT °	BHL LONG °	BHL S-T-R
13	HOMESTEAD 13	460	FSL	2636	FEL	39.98814	-104.76168 3-1S-66
14	HOMESTEAD 14	460	FSL	2477	FEL	39.98814	-104.76111 3-1S-66
15	HOMESTEAD 15	460	FSL	2318	FEL	39.98815	-104.76054 3-1S-66
16	HOMESTEAD 16	460	FSL	2159	FEL	39.98815	-104.75998 3-1S-66
17	HOMESTEAD 17	460	FSL	2000	FEL	39.98815	-104.75941 3-1S-66
18	HOMESTEAD 18	460	FSL	1841	FEL	39.98815	-104.75884 3-1S-66
19	HOMESTEAD 19	460	FSL	1682	FEL	39.98815	-104.75828 3-1S-66
20	HOMESTEAD 20	460	FSL	1523	FEL	39.98815	-104.75771 3-1S-66
21	HOMESTEAD 21	460	FSL	1364	FEL	39.98816	-104.75714 3-1S-66
22	HOMESTEAD 22	460	FSL	1205	FEL	39.98816	-104.75657 3-1S-66
23	HOMESTEAD 23	460	FSL	1046	FEL	39.98816	-104.75601 3-1S-66
24	HOMESTEAD 24	460	FSL	888	FEL	39.98816	-104.75544 3-1S-66

SHEET 1 OF 3

DATE: 9/18/2015
PROJECT#: 2014230



Lat40°, Inc. 6250 W. 10th Street, Unit 2, Greeley, CO 970-515-5294


MULTI-WELL PLAN

HOMESTEAD 1N66W34 PAD

THIS MAP DOES NOT REPRESENT A BOUNDARY SURVEY

SECTION: 34
TOWNSHIP: 1N
RANGE: 66W
6TH. P.M.
WELD COUNTY, CO

SEE SHEET 1 OF 3

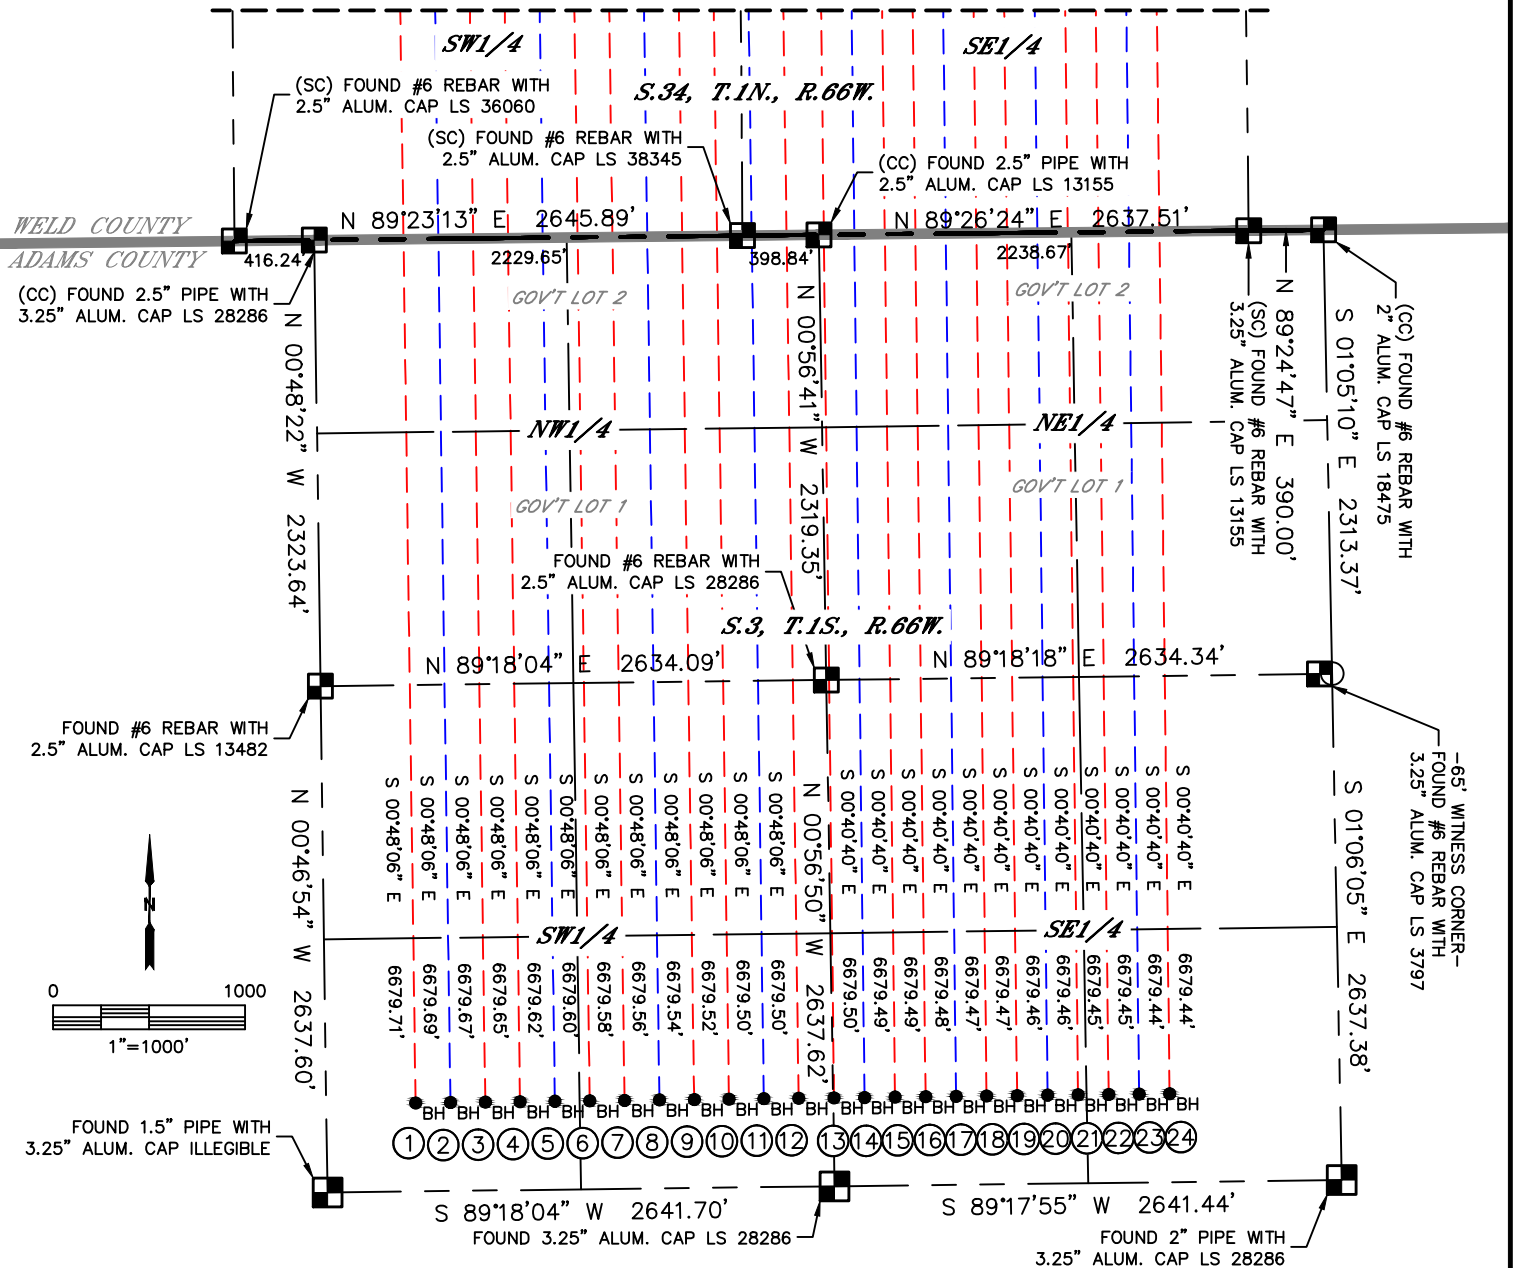

#	WELL NAME	BHL	FOOTAGE	BHL LAT °	BHL LONG °	BHL S-T-R
1	HOMESTEAD 1	460	FSL 465 FWL	39.98812	-104.76945	3-1S-66
2	HOMESTEAD 2	460	FSL 647 FWL	39.98812	-104.76881	3-1S-66
3	HOMESTEAD 3	460	FSL 828 FWL	39.98812	-104.76816	3-1S-66
4	HOMESTEAD 4	460	FSL 1010 FWL	39.98812	-104.76751	3-1S-66
5	HOMESTEAD 5	460	FSL 1191 FWL	39.98813	-104.76687	3-1S-66
6	HOMESTEAD 6	460	FSL 1372 FWL	39.98813	-104.76622	3-1S-66
7	HOMESTEAD 7	460	FSL 1554 FWL	39.98813	-104.76557	3-1S-66
8	HOMESTEAD 8	460	FSL 1735 FWL	39.98813	-104.76492	3-1S-66
9	HOMESTEAD 9	460	FSL 1916 FWL	39.98813	-104.76428	3-1S-66
10	HOMESTEAD 10	460	FSL 2098 FWL	39.98814	-104.76363	3-1S-66
11	HOMESTEAD 11	460	FSL 2279 FWL	39.98814	-104.76298	3-1S-66
12	HOMESTEAD 12	460	FSL 2461 FWL	39.98814	-104.76234	3-1S-66

#	WELL NAME	BHL	FOOTAGE	BHL LAT °	BHL LONG °	BHL S-T-R
13	HOMESTEAD 13	460	FSL 2636 FEL	39.98814	-104.76168	3-1S-66
14	HOMESTEAD 14	460	FSL 2477 FEL	39.98814	-104.76111	3-1S-66
15	HOMESTEAD 15	460	FSL 2318 FEL	39.98815	-104.76054	3-1S-66
16	HOMESTEAD 16	460	FSL 2159 FEL	39.98815	-104.75998	3-1S-66
17	HOMESTEAD 17	460	FSL 2000 FEL	39.98815	-104.75941	3-1S-66
18	HOMESTEAD 18	460	FSL 1841 FEL	39.98815	-104.75884	3-1S-66
19	HOMESTEAD 19	460	FSL 1682 FEL	39.98815	-104.75828	3-1S-66
20	HOMESTEAD 20	460	FSL 1523 FEL	39.98815	-104.75771	3-1S-66
21	HOMESTEAD 21	460	FSL 1364 FEL	39.98816	-104.75714	3-1S-66
22	HOMESTEAD 22	460	FSL 1205 FEL	39.98816	-104.75657	3-1S-66
23	HOMESTEAD 23	460	FSL 1046 FEL	39.98816	-104.75601	3-1S-66
24	HOMESTEAD 24	460	FSL 888 FEL	39.98816	-104.75544	3-1S-66

SHEET 2 OF 3

DATE: 9/18/2015
PROJECT#: 2014230



Lat40°, Inc. 6250 W. 10th Street, Unit 2, Greeley, CO 970-515-5294

MULTI-WELL PLAN

HOMESTEAD 1N66W34 PAD

SECTION: 34
TOWNSHIP: 1N
RANGE: 66W
6TH. P.M.
WELD COUNTY, CO

