



Project: Mesa County, CO
 Site: Gunderson 20-03 Pad
 Well: Gunderson 20-09W
 Wellbore: Wellbore #1
 Design: Design #3
 Latitude: 39.266700
 Longitude: -107.795317
 Ground Level: 7146.0
 well @ 7176.0usft (H&P # 522)



PROJECT DETAILS: Mesa County, CO

Geodetic System: US State Plane 1983
 Datum: North American Datum 1983
 Ellipsoid: GRS 1980
 Zone: Colorado Central Zone
 System Datum: Mean Sea Level

REFERENCE INFORMATION

Co-ordinate (N/E) Reference: Well Gunderson 20-09W, True North
 Vertical (TVD) Reference: well @ 7176.0usft (H&P # 522)
 Section (VS) Reference: Slot - (0.0N, 0.0E)
 Measured Depth Reference: well @ 7176.0usft (H&P # 522)
 Calculation Method: Minimum Curvature

WELL DETAILS: Gunderson 20-09W

+N/-S	+E/-W	Northing	Ground Level: 7146.0	Latitude	Longitude
0.0	0.0	1530238.35	2380219.45	39.266700	-107.795317

WELLBORE TARGET DETAILS (MAP CO-ORDINATES AND LAT/LONG)



Name	TVD	+N/-S	+E/-W	Northing	Easting	Latitude	Longitude
PBHL - Gunderson 20-09W	7526.0	-1060.6	-680.6	1529195.29	2349612.22	39.263788	-107.797721

SECTION DETAILS

MD	Inc	Azi	TVD	+N/-S	+E/-W	Diep	TFace	VSect	Annotation
0.0	0.00	0.00	0.0	0.0	0.0	0.00	0.00	0.0	
450.0	0.00	0.00	450.0	0.0	0.0	0.00	0.00	0.0	KOP / Build 3° / 100'
959.2	15.28	212.69	953.2	-56.8	-36.5	3.00	212.69	67.5	EOB @ 15.28° Inc. / 212.69° Azm
5229.7	15.28	212.69	5072.3	-1003.8	-444.2	0.00	0.00	1192.7	Drop 3° / 100'
5736.9	0.00	0.00	5576.0	-1060.6	-680.6	3.00	180.00	1288.2	EOD @ Vertical
7688.9	0.00	0.00	7526.0	-1060.6	-680.6	0.00	0.00	1288.2	TD @ 7688' MD / 7526' TVD

FORMATION TOP DETAILS

TVDPth	MOPth	Formation
2426.0	2486.0	G' Sand
4276.0	4403.7	Williams Fork
5576.0	5738.9	TOG
6576.0	6738.9	Cameo
7236.0	7398.9	Base Cameo Coal
7276.0	7438.9	Rollins

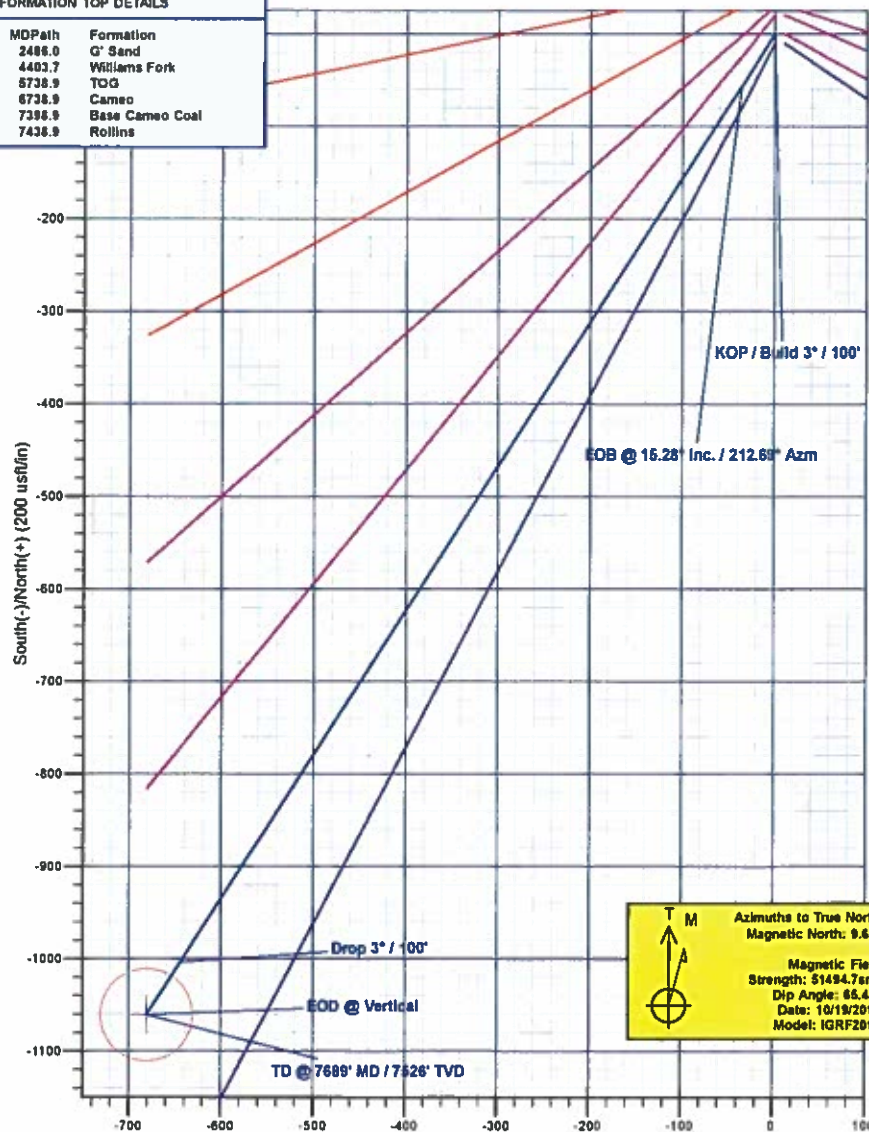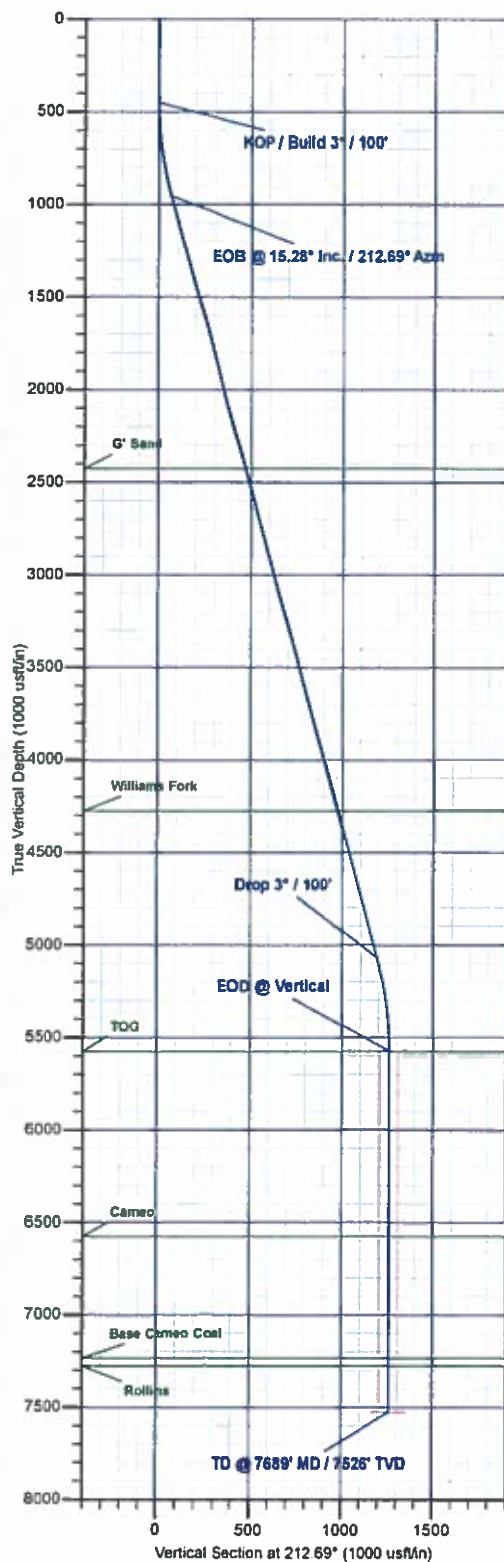

Azimuths to True North
 Magnetic North: 9.65°
 Magnetic Field
 Strength: 51494.7nT
 Dip Angle: 86.45°
 Date: 10/19/2016
 Model: IGRF2015

Plan: Design #3 (Gunderson 20-09W/Wellbore #1)

Created By: Will Jirclik Date: 9:54, February 14 2017



Laramie Energy, LLC

Mesa County, CO

Gunderson 20-03 Pad

Gunderson 20-09W

Wellbore #1

Plan: Design #3

QES Well Planning Report

14 February, 2017





Well Planning Report



Database:	EDM5002	Local Co-ordinate Reference:	Well Gunderson 20-09W
Company:	Laramie Energy, LLC	TVD Reference:	well @ 7176.0usft (H&P # 522)
Project:	Mesa County, CO	MD Reference:	well @ 7176.0usft (H&P # 522)
Site:	Gunderson 20-03 Pad	North Reference:	True
Well:	Gunderson 20-09W	Survey Calculation Method:	Minimum Curvature
Wellbore:	Wellbore #1		
Design:	Design #3		

Project	Mesa County, CO		
Map System:	US State Plane 1983	System Datum:	Mean Sea Level
Geo Datum:	North American Datum 1983		
Map Zone:	Colorado Central Zone		

Site	Gunderson 20-03 Pad			
Site Position:		Northing:	1,530,258.75 usft	Latitude: 39.266756
From:	Lat/Long	Easting:	2,350,219.97 usft	Longitude: -107.795317
Position Uncertainty:	0.0 usft	Slot Radius:	13-3/16"	Grid Convergence: -1.45°

Well	Gunderson 20-09W			
Well Position	+N/-S	-20.4 usft	Northing:	1,530,238.35 usft
	+E/-W	0.0 usft	Easting:	2,350,219.45 usft
Position Uncertainty	0.0 usft		Wellhead Elevation:	0.0 usft
			Ground Level:	7,146.0 usft

Wellbore	Wellbore #1				
Magnetics	Model Name	Sample Date	Declination (°)	Dip Angle (°)	Field Strength (nT)
	IGRF2015	10/19/2016	9.65	65.45	51,495

Design	Design #3			
Audit Notes:				
Version:	Phase:	PLAN	Tie On Depth:	0.0
Vertical Section:	Depth From (TVD) (usft)	+N/-S (usft)	+E/-W (usft)	Direction (°)
	0.0	0.0	0.0	212.69

Plan Sections										
Measured Depth (usft)	Inclination (°)	Azimuth (°)	Vertical Depth (usft)	+N/-S (usft)	+E/-W (usft)	Dogleg Rate (°/100usft)	Build Rate (°/100usft)	Turn Rate (°/100usft)	TFO (°)	Target
0.0	0.00	0.00	0.0	0.0	0.0	0.00	0.00	0.00	0.00	
450.0	0.00	0.00	450.0	0.0	0.0	0.00	0.00	0.00	0.00	
959.2	15.28	212.69	953.2	-56.8	-36.5	3.00	3.00	0.00	212.69	
5,229.7	15.28	212.69	5,072.8	-1,003.8	-644.2	0.00	0.00	0.00	0.00	
5,738.9	0.00	0.00	5,576.0	-1,060.6	-680.6	3.00	-3.00	0.00	180.00	
7,688.9	0.00	0.00	7,526.0	-1,060.6	-680.6	0.00	0.00	0.00	0.00	PBHL - Gunderson 20



Well Planning Report



Database:	EDM5002	Local Co-ordinate Reference:	Well Gunderson 20-09W
Company:	Laramie Energy, LLC	TVD Reference:	well @ 7176 0usft (H&P # 522)
Project:	Mesa County, CO	MD Reference:	well @ 7176 0usft (H&P # 522)
Site:	Gunderson 20-03 Pad	North Reference:	True
Well:	Gunderson 20-09W	Survey Calculation Method:	Minimum Curvature
Wellbore:	Wellbore #1		
Design:	Design #3		

Planned Survey

Measured Depth (usft)	Inclination (°)	Azimuth (°)	Vertical Depth (usft)	+N/-S (usft)	+E/-W (usft)	Vertical Section (usft)	Dogleg Rate (°/100usft)	Build Rate (°/100usft)	Turn Rate (°/100usft)
0.0	0.00	0.00	0.0	0.0	0.0	0.0	0.00	0.00	0.00
100.0	0.00	0.00	100.0	0.0	0.0	0.0	0.00	0.00	0.00
200.0	0.00	0.00	200.0	0.0	0.0	0.0	0.00	0.00	0.00
300.0	0.00	0.00	300.0	0.0	0.0	0.0	0.00	0.00	0.00
400.0	0.00	0.00	400.0	0.0	0.0	0.0	0.00	0.00	0.00
KOP / Build 3° / 100'									
450.0	0.00	0.00	450.0	0.0	0.0	0.0	0.00	0.00	0.00
500.0	1.50	212.69	500.0	-0.6	-0.4	0.7	3.00	3.00	0.00
600.0	4.50	212.69	599.8	-5.0	-3.2	5.9	3.00	3.00	0.00
700.0	7.50	212.69	699.3	-13.8	-8.8	16.3	3.00	3.00	0.00
800.0	10.50	212.69	798.0	-26.9	-17.3	32.0	3.00	3.00	0.00
900.0	13.50	212.69	895.8	-44.4	-28.5	52.8	3.00	3.00	0.00
EOB @ 15.28° Inc. / 212.69° Azm									
959.2	15.28	212.69	953.2	-56.8	-36.4	67.5	3.00	3.00	0.00
1,000.0	15.28	212.69	992.5	-65.8	-42.3	78.2	0.00	0.00	0.00
1,100.0	15.28	212.69	1,089.0	-88.0	-58.5	104.6	0.00	0.00	0.00
1,200.0	15.28	212.69	1,185.5	-110.2	-70.7	130.9	0.00	0.00	0.00
1,300.0	15.28	212.69	1,281.9	-132.4	-84.9	157.3	0.00	0.00	0.00
1,400.0	15.28	212.69	1,378.4	-154.5	-99.2	183.6	0.00	0.00	0.00
1,500.0	15.28	212.69	1,474.9	-176.7	-113.4	210.0	0.00	0.00	0.00
8 5/8"									
1,530.0	15.28	212.69	1,503.8	-183.4	-117.7	217.9	0.00	0.00	0.00
1,600.0	15.28	212.69	1,571.3	-198.9	-127.6	236.3	0.00	0.00	0.00
1,700.0	15.28	212.69	1,667.8	-221.1	-141.9	262.7	0.00	0.00	0.00
1,800.0	15.28	212.69	1,764.3	-243.2	-156.1	289.0	0.00	0.00	0.00
1,900.0	15.28	212.69	1,860.7	-265.4	-170.3	315.4	0.00	0.00	0.00
2,000.0	15.28	212.69	1,957.2	-287.6	-184.6	341.7	0.00	0.00	0.00
2,100.0	15.28	212.69	2,053.7	-309.8	-198.8	368.1	0.00	0.00	0.00
2,200.0	15.28	212.69	2,150.1	-331.9	-213.0	394.4	0.00	0.00	0.00
2,300.0	15.28	212.69	2,246.6	-354.1	-227.3	420.8	0.00	0.00	0.00
2,400.0	15.28	212.69	2,343.1	-376.3	-241.5	447.1	0.00	0.00	0.00
G' Sand									
2,486.0	15.28	212.69	2,426.0	-395.4	-253.7	469.8	0.00	0.00	0.00
2,500.0	15.28	212.69	2,439.5	-398.5	-255.7	473.5	0.00	0.00	0.00
2,600.0	15.28	212.69	2,536.0	-420.6	-270.0	499.8	0.00	0.00	0.00
2,700.0	15.28	212.69	2,632.5	-442.8	-284.2	526.2	0.00	0.00	0.00
2,800.0	15.28	212.69	2,728.9	-465.0	-298.4	552.5	0.00	0.00	0.00
2,900.0	15.28	212.69	2,825.4	-487.2	-312.6	578.9	0.00	0.00	0.00
3,000.0	15.28	212.69	2,921.9	-509.3	-326.9	605.2	0.00	0.00	0.00
3,100.0	15.28	212.69	3,018.3	-531.5	-341.1	631.6	0.00	0.00	0.00
3,200.0	15.28	212.69	3,114.8	-553.7	-355.3	657.9	0.00	0.00	0.00
3,300.0	15.28	212.69	3,211.3	-575.9	-369.6	684.3	0.00	0.00	0.00
3,400.0	15.28	212.69	3,307.7	-598.0	-383.8	710.6	0.00	0.00	0.00
3,500.0	15.28	212.69	3,404.2	-620.2	-398.0	737.0	0.00	0.00	0.00
3,600.0	15.28	212.69	3,500.7	-642.4	-412.3	763.3	0.00	0.00	0.00
3,700.0	15.28	212.69	3,597.1	-664.6	-426.5	789.7	0.00	0.00	0.00
3,800.0	15.28	212.69	3,693.6	-686.7	-440.7	816.0	0.00	0.00	0.00
3,900.0	15.28	212.69	3,790.1	-708.9	-455.0	842.4	0.00	0.00	0.00
4,000.0	15.28	212.69	3,886.5	-731.1	-469.2	868.7	0.00	0.00	0.00
4,100.0	15.28	212.69	3,983.0	-753.3	-483.4	895.1	0.00	0.00	0.00
4,200.0	15.28	212.69	4,079.5	-775.5	-497.7	921.4	0.00	0.00	0.00
4,300.0	15.28	212.69	4,175.9	-797.6	-511.9	947.8	0.00	0.00	0.00
4,400.0	15.28	212.69	4,272.4	-819.8	-526.1	974.1	0.00	0.00	0.00
Williams Fork									



Well Planning Report



Database:	EDM5002	Local Co-ordinate Reference:	Well Gunderson 20-09W
Company:	Laramie Energy, LLC	TVD Reference:	well @ 7176 0usft (H&P # 522)
Project:	Mesa County, CO	MD Reference:	well @ 7176 0usft (H&P # 522)
Site:	Gunderson 20-03 Pad	North Reference:	True
Well:	Gunderson 20-09W	Survey Calculation Method:	Minimum Curvature
Wellbore:	Wellbore #1		
Design:	Design #3		

Planned Survey

Measured Depth (usft)	Inclination (°)	Azimuth (°)	Vertical Depth (usft)	+N/-S (usft)	+E/-W (usft)	Vertical Section (usft)	Dogleg Rate (°/100usft)	Build Rate (°/100usft)	Turn Rate (°/100usft)
4,403.7	15.28	212.69	4,276.0	-820.6	-526.7	975.1	0.00	0.00	0.00
4,500.0	15.28	212.69	4,368.9	-842.0	-540.4	1,000.5	0.00	0.00	0.00
4,600.0	15.28	212.69	4,465.3	-864.2	-554.6	1,026.8	0.00	0.00	0.00
4,700.0	15.28	212.69	4,561.8	-886.3	-568.8	1,053.2	0.00	0.00	0.00
4,800.0	15.28	212.69	4,658.3	-908.5	-583.0	1,079.5	0.00	0.00	0.00
4,900.0	15.28	212.69	4,754.7	-930.7	-597.3	1,105.8	0.00	0.00	0.00
5,000.0	15.28	212.69	4,851.2	-952.9	-611.5	1,132.2	0.00	0.00	0.00
5,100.0	15.28	212.69	4,947.7	-975.0	-625.7	1,158.5	0.00	0.00	0.00
5,200.0	15.28	212.69	5,044.1	-997.2	-640.0	1,184.9	0.00	0.00	0.00
Drop 3" / 100'									
5,229.7	15.28	212.69	5,072.8	-1,003.8	-644.2	1,192.7	0.00	0.00	0.00
5,300.0	13.17	212.69	5,140.9	-1,018.3	-653.5	1,210.0	3.00	-3.00	0.00
5,400.0	10.17	212.69	5,238.8	-1,035.3	-664.4	1,230.2	3.00	-3.00	0.00
5,500.0	7.17	212.69	5,337.7	-1,048.0	-672.6	1,245.3	3.00	-3.00	0.00
5,600.0	4.17	212.69	5,437.2	-1,056.3	-677.9	1,255.2	3.00	-3.00	0.00
5,700.0	1.17	212.69	5,537.1	-1,060.3	-680.4	1,259.8	3.00	-3.00	0.00
EOD @ Vertical - TOG									
5,738.9	0.00	0.00	5,576.0	-1,060.6	-680.6	1,260.2	3.00	-3.00	0.00
5,800.0	0.00	0.00	5,637.1	-1,060.6	-680.6	1,260.2	0.00	0.00	0.00
5,900.0	0.00	0.00	5,737.1	-1,060.6	-680.6	1,260.2	0.00	0.00	0.00
6,000.0	0.00	0.00	5,837.1	-1,060.6	-680.6	1,260.2	0.00	0.00	0.00
6,100.0	0.00	0.00	5,937.1	-1,060.6	-680.6	1,260.2	0.00	0.00	0.00
6,200.0	0.00	0.00	6,037.1	-1,060.6	-680.6	1,260.2	0.00	0.00	0.00
6,300.0	0.00	0.00	6,137.1	-1,060.6	-680.6	1,260.2	0.00	0.00	0.00
6,400.0	0.00	0.00	6,237.1	-1,060.6	-680.6	1,260.2	0.00	0.00	0.00
6,500.0	0.00	0.00	6,337.1	-1,060.6	-680.6	1,260.2	0.00	0.00	0.00
6,600.0	0.00	0.00	6,437.1	-1,060.6	-680.6	1,260.2	0.00	0.00	0.00
6,700.0	0.00	0.00	6,537.1	-1,060.6	-680.6	1,260.2	0.00	0.00	0.00
Cameo									
6,738.9	0.00	0.00	6,576.0	-1,060.6	-680.6	1,260.2	0.00	0.00	0.00
6,800.0	0.00	0.00	6,637.1	-1,060.6	-680.6	1,260.2	0.00	0.00	0.00
6,900.0	0.00	0.00	6,737.1	-1,060.6	-680.6	1,260.2	0.00	0.00	0.00
7,000.0	0.00	0.00	6,837.1	-1,060.6	-680.6	1,260.2	0.00	0.00	0.00
7,100.0	0.00	0.00	6,937.1	-1,060.6	-680.6	1,260.2	0.00	0.00	0.00
7,200.0	0.00	0.00	7,037.1	-1,060.6	-680.6	1,260.2	0.00	0.00	0.00
7,300.0	0.00	0.00	7,137.1	-1,060.6	-680.6	1,260.2	0.00	0.00	0.00
Base Cameo Coal									
7,398.9	0.00	0.00	7,236.0	-1,060.6	-680.6	1,260.2	0.00	0.00	0.00
7,400.0	0.00	0.00	7,237.1	-1,060.6	-680.6	1,260.2	0.00	0.00	0.00
Rollins									
7,438.9	0.00	0.00	7,276.0	-1,060.6	-680.6	1,260.2	0.00	0.00	0.00
7,500.0	0.00	0.00	7,337.1	-1,060.6	-680.6	1,260.2	0.00	0.00	0.00
7,600.0	0.00	0.00	7,437.1	-1,060.6	-680.6	1,260.2	0.00	0.00	0.00
TD @ 7689' MD / 7526' TVD									
7,688.9	0.00	0.00	7,526.0	-1,060.6	-680.6	1,260.2	0.00	0.00	0.00



Well Planning Report



Database:	EDM5002	Local Co-ordinate Reference:	Well Gunderson 20-09W
Company:	Laramie Energy, LLC	TVD Reference:	well @ 7176.0usft (H&P # 522)
Project:	Mesa County, CO	MD Reference:	well @ 7176.0usft (H&P # 522)
Site:	Gunderson 20-03 Pad	North Reference:	True
Well:	Gunderson 20-09W	Survey Calculation Method:	Minimum Curvature
Wellbore:	Wellbore #1		
Design:	Design #3		

Design Targets

Target Name

- hit/miss target	Dip Angle (°)	Dip Dir. (°)	TVD (usft)	+N/-S (usft)	+E/-W (usft)	Northing (usft)	Easting (usft)	Latitude	Longitude
- Shape									
PBHL - Gunderson 20-0	0.00	0.00	7,526.0	-1,060.6	-680.6	1,529,195.30	2,349,512.23	39 263788	-107.797721
- plan hits target center									
- Circle (radius 50.0)									

Casing Points

Measured Depth (usft)	Vertical Depth (usft)	Name	Casing Diameter (")	Hole Diameter (")
1,530.0	1,503.8	8 5/8"	8-5/8	11

Formations

Measured Depth (usft)	Vertical Depth (usft)	Name	Lithology	Dip (°)	Dip Direction (°)
2,486.0	2,426.0	G' Sand		0.00	
4,403.7	4,276.0	Williams Fork		0.00	
5,738.9	5,576.0	TOG		0.00	
6,738.9	6,576.0	Cameo		0.00	
7,398.9	7,236.0	Base Cameo Coal		0.00	
7,438.9	7,276.0	Rollins		0.00	

Plan Annotations

Measured Depth (usft)	Vertical Depth (usft)	Local Coordinates		Comment
		+N/-S (usft)	+E/-W (usft)	
450.0	450.0	0.0	0.0	KOP / Build 3" / 100'
959.2	953.2	-56.8	-36.4	EOB @ 15.28° Inc. / 212.69° Azm
5,229.7	5,072.8	-1,003.8	-644.2	Drop 3" / 100'
5,738.9	5,576.0	-1,060.6	-680.6	EOD @ Vertical
7,688.9	7,526.0	-1,060.6	-680.6	TD @ 7689' MD / 7526' TVD