



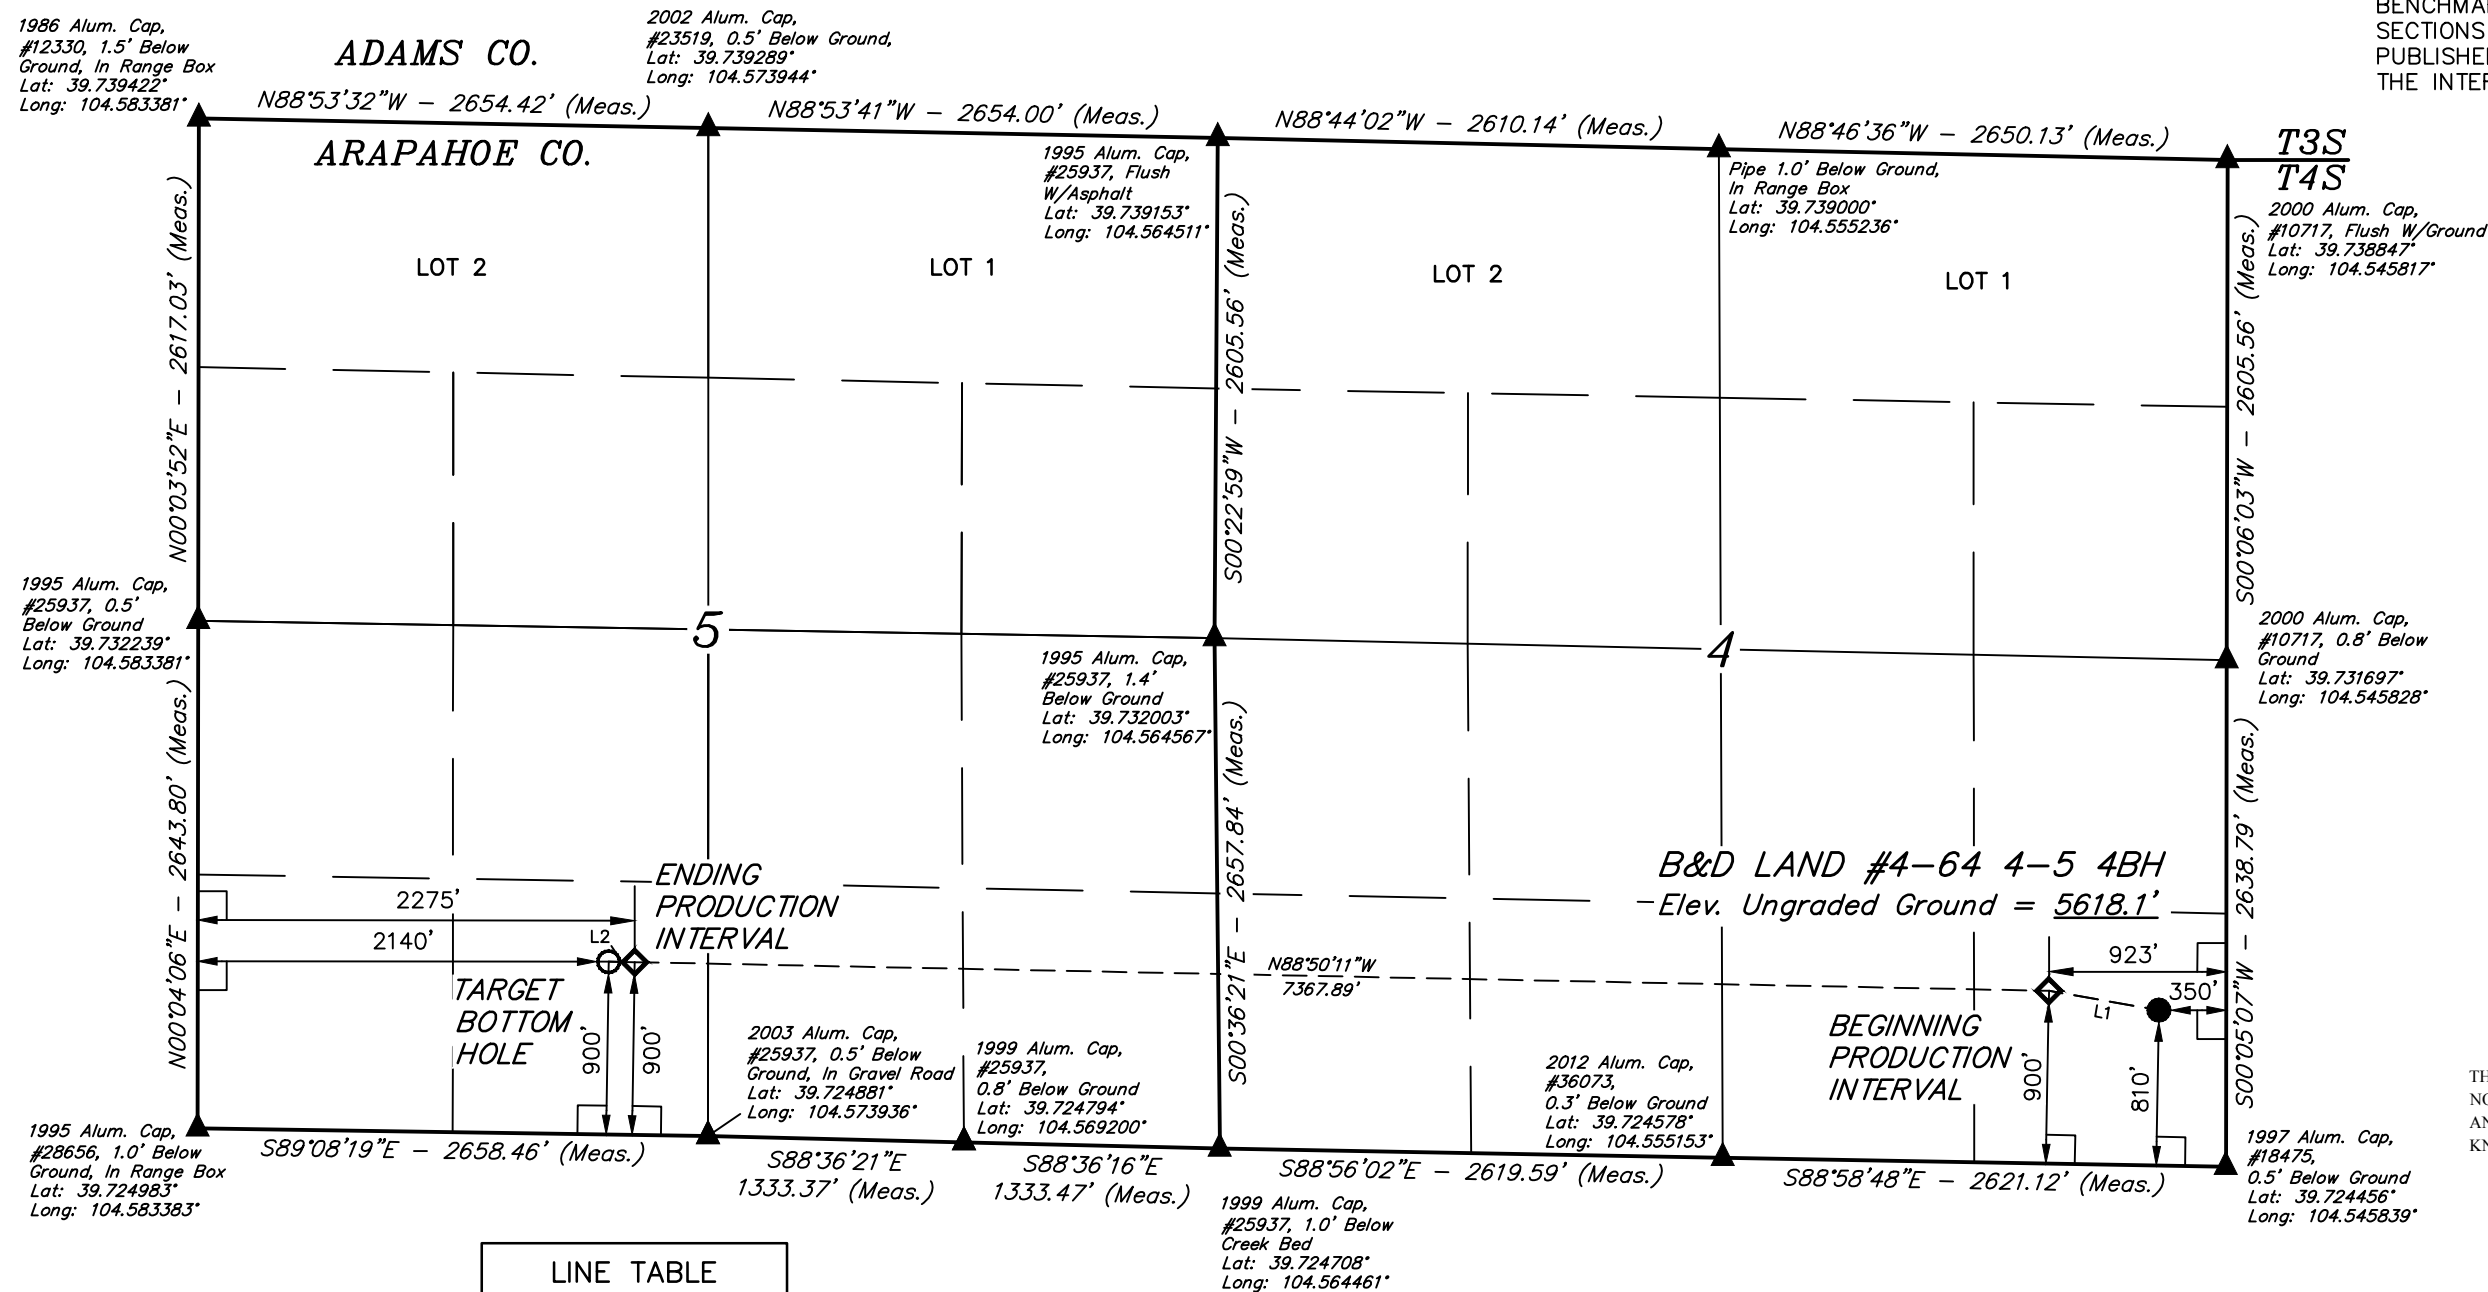

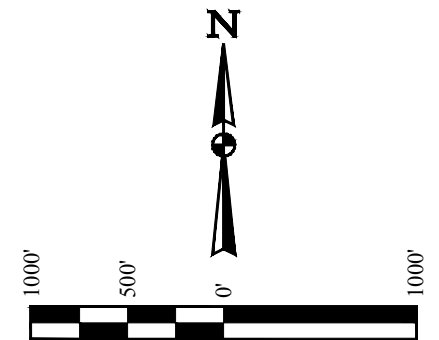


ConocoPhillips Company
B&D LAND #4-64 4-5 4BH
SE 1/4 SE 1/4, SECTION 4, T4S, R64W, 6th P.M.
ARAPAHOE COUNTY, COLORADO

BENCHMARK 374 LOCATED ON THE SECTION LINE BETWEEN
SECTIONS 12 & 13, T5S, R64W, 6th. P.M., TAKEN FROM 1988
PUBLISHED DATUM BY THE UNITED STATES DEPARTMENT OF
THE INTERIOR, GEOLOGICAL SURVEY AS BEING 6054.61 FEET.



LINE TABLE		
LINE	DIRECTION	LENGTH
L1	N80°02'01"W	581.62'
L2	N89°08'19"W	135.01'

 = 90° SYMBOL
 = PROPOSED WELLHEAD.
 = TARGET BOTTOM HOLE.
 = SECTION CORNERS LOCATED.
 = PRODUCTION INTERVAL.

NAD 83 (SURFACE LOCATION)	NAD 83 (BEG. PROD. INTERVAL)	NAD 83 (ENDING PROD. INTERVAL)	NAD 83 (TARGET BOTTOM HOLE)
LATITUDE = 39°43'36.10" (39.726694)	LATITUDE = 39°43'37.09" (39.726969)	LATITUDE = 39°43'38.52" (39.727367)	LATITUDE = 39°43'38.54" (39.727372)
LONGITUDE = 104°32'49.49" (104.547081)	LONGITUDE = 104°32'56.82" (104.549117)	LONGITUDE = 104°34'31.07" (104.575297)	LONGITUDE = 104°34'32.80" (104.575777)
NAD 27 (SURFACE LOCATION)	NAD 27 (BEG. PROD. INTERVAL)	NAD 27 (ENDING PROD. INTERVAL)	NAD 27 (TARGET BOTTOM HOLE)
LATITUDE = 39°43'36.15" (39.726708)	LATITUDE = 39°43'37.14" (39.726983)	LATITUDE = 39°43'38.57" (39.727381)	LATITUDE = 39°43'38.59" (39.727386)
LONGITUDE = 104°32'47.61" (104.546558)	LONGITUDE = 104°32'54.94" (104.548594)	LONGITUDE = 104°34'29.19" (104.574775)	LONGITUDE = 104°34'30.92" (104.575252)
STATE PLANE NAD 83 (CO. CEN.)	STATE PLANE NAD 83 (CO. CEN.)	STATE PLANE NAD 83 (CO. CEN.)	STATE PLANE NAD 83 (CO. CEN.)
N: 1690983.41 E: 3268028.35	N: 1691077.74 E: 3267454.60	N: 1691146.36 E: 3260089.14	N: 1691146.90 E: 3259954.16
STATE PLANE NAD 27 (CO. CEN.)	STATE PLANE NAD 27 (CO. CEN.)	STATE PLANE NAD 27 (CO. CEN.)	STATE PLANE NAD 27 (CO. CEN.)
N: 690976.12 E: 2268181.63	N: 691070.44 E: 2267607.89	N: 691138.94 E: 2260242.49	N: 691139.49 E: 2260107.52

PDOP = 1.7

REV: 3 01-26-17 D.COX
(END PRODUCTION INTERVAL & BOTTOM HOLE MOVE)



UELS, LLC
Corporate Office * 85 South 200 East
Vernal, UT 84078 * (435) 789-1017

SURVEYED BY: DARREN SHANKS, DMS	DATE: 05-29-14
DRAWN BY: K.B.	DATE DRAWN: 06-10-14
SCALE: 1" = 1000'	REVISED: 04-09-15 J.A.

WELL LOCATION PLAT