


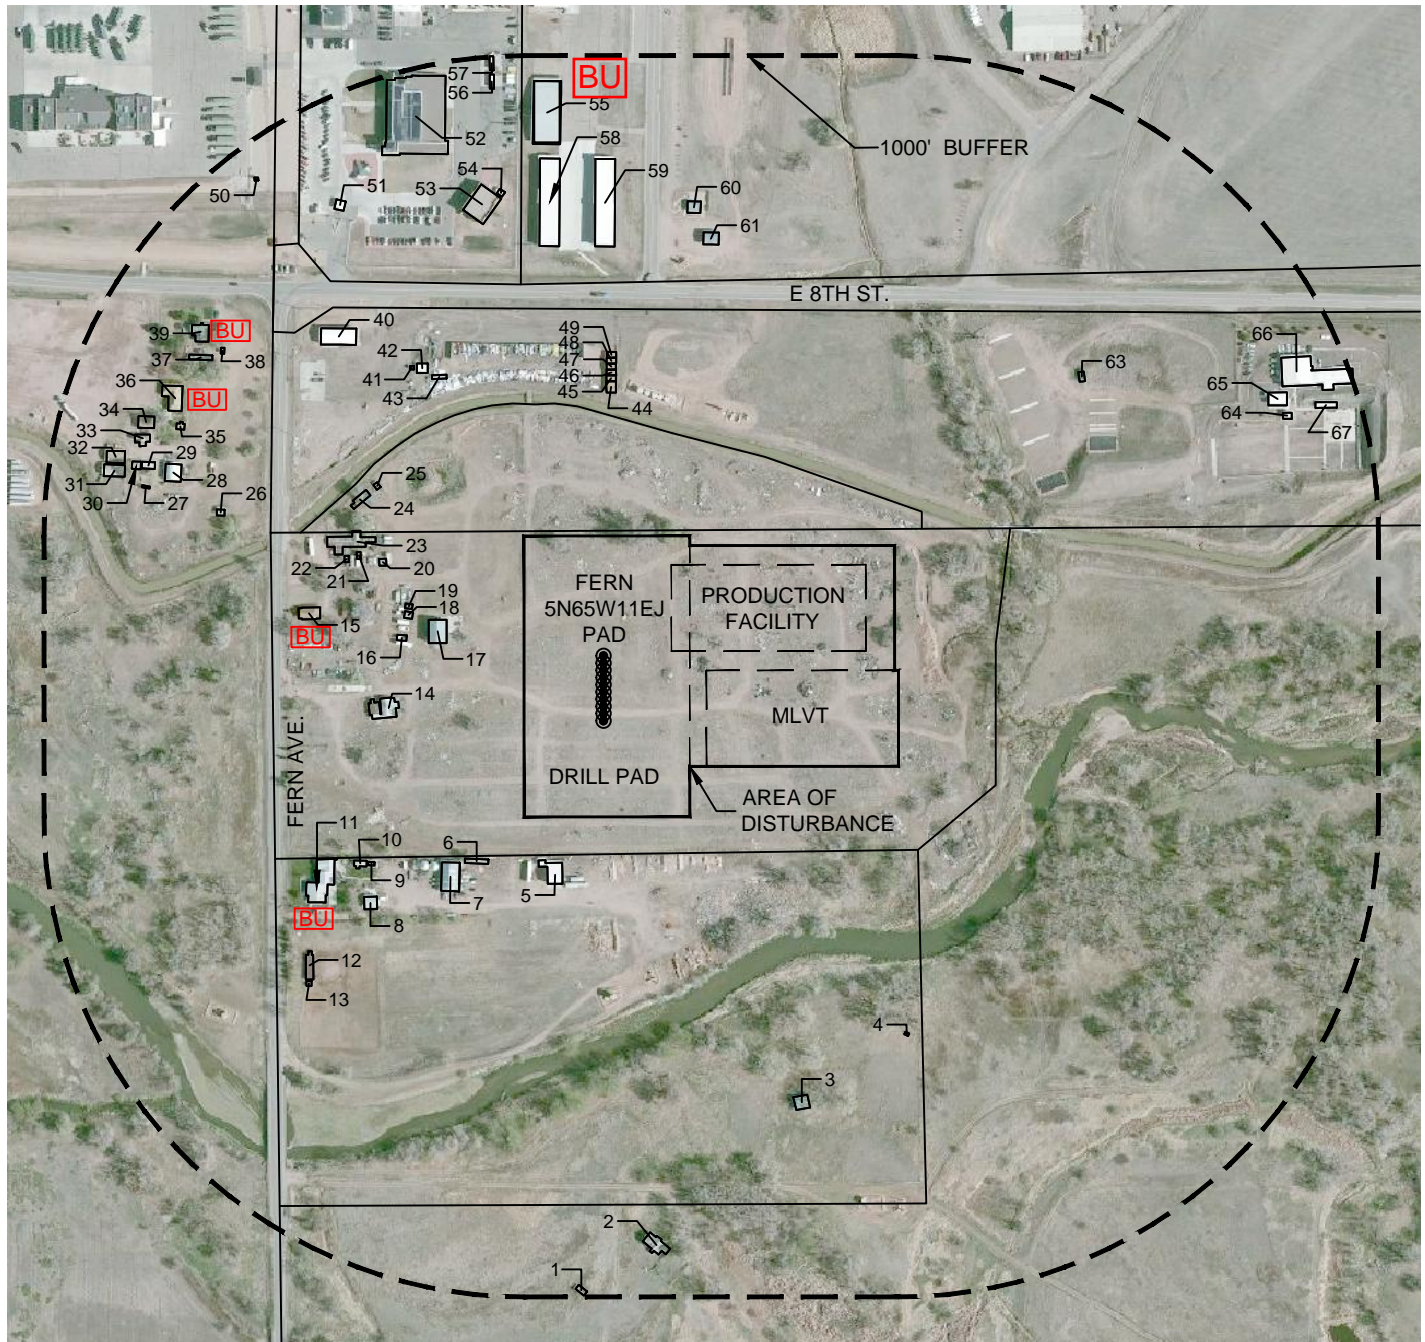

Washburn Land Surveying
www.WashburnSurveying.com
970-232-9645

NOTIFICATION ZONE FERN 5N65W11EJ PAD NON-UMA

SECTION: 11
TOWNSHIP: 5N
RANGE: 65W
6TH P.M.
WELD COUNTY, CO




5 Building Units
4 Residential, 1 Commercial Building

LEGEND:

BU BUILDING UNIT
— PROPERTY LINE



Scale 1"= 400'

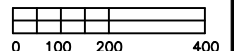

DATE: 3/10/2017

SHEET 1 OF 2



Washburn Land Surveying
www.WashburnSurveying.com
970-232-9645

NOTIFICATION ZONE FERN 5N65W11EJ PAD

SECTION: 11
TOWNSHIP: 5N
RANGE: 65W
6TH P.M.
WELD COUNTY, CO

BUILDING INFORMATION WAS OBTAINED FROM THE CITY OF GREELEY ONLINE GIS BUILDING DATA

Parcel Table			Parcel Table			Parcel Table		
Building #	Area (S.F.)	Distance from Area of Disturbance	Building #	Area (S.F.)	Distance from Area of Disturbance	Building #	Area (S.F.)	Distance from Area of Disturbance
1	239	975' S	26	208	626' NW	51	396	774' NW
2	1318	865' S	27	75	786' NW	52	20080	811' NW
3	814	622' SE	28	1208	724' NW	53	3372	655' NW
4	49	553' SE	29	380	784' NW	54	146	708' NW
5	1573	90' S	30	289	810' NW	55	7508	815' N
6	464	116' SW	31	1070	841' NW	56	256	934' NW
7	2219	164' SW	32	930	846' NW	57	242	972' NW
8	701	349' SW	33	605	803' NW	58	7470	603' N
9	88	325' SW	34	806	803' NW	59	7536	602' N
10	346	340' SW	35	231	741' NW	60	660	672' N
11	3520	404' SW	36	1779	759' NW	61	800	608' NE
12	864	523' SW	37	469	745' NW	63	229	515' NE
13	101	559' SW	38	92	731' NW	64	238	851' NE
14	2103	261' W	39	1137	771' NW	65	1039	832' NE
15	1072	425' W	40	2482	530' NW	66	6598	873' NE
16	227	244' W	41	59	416' NW	67	514	922' NE
17	1801	161' W	42	463	394' NW			
18	232	231' W	43	244	365' NW			
19	141	232' W	44	461	299' NW			
20	209	287' W	45	228	323' NW			
21	111	340' W	46	228	334' NW			
22	112	365' W	47	228	347' NW			
23	2388	309' W	48	228	359' NW			
24	626	331' NW	49	228	371' NW			
25	132	315' NW	50	51	924' NW			