

T7S, R96W, 6th P.M.

32

S 1/4 Cor. Sec. 31
W.C. 1912 Brass
Cap, 0.7" High
Lat: 39.473161"
Long: 108.150919"
True Position
Lat: 39.473161"
Long: 108.149983"

N01°16'55"E
2627.37' (Meas.)

Section Corner
Re-Established by
Single Proportion
Method (Not Set)
Lat: 39.473161"
Long: 108.141914"


1912 Brass Cap
0.9" High
Lat: 39.473206"
Long: 108.132189"

1912 Brass Cap
1.4" High, Pile of
Stones, Steel Rod
Lat: 39.473253"
Long: 108.122347"

S89°41'08"W - 2745.94' (Meas.)

S89°39'31"W - 2779.74' (Meas.)

T6S
T7S

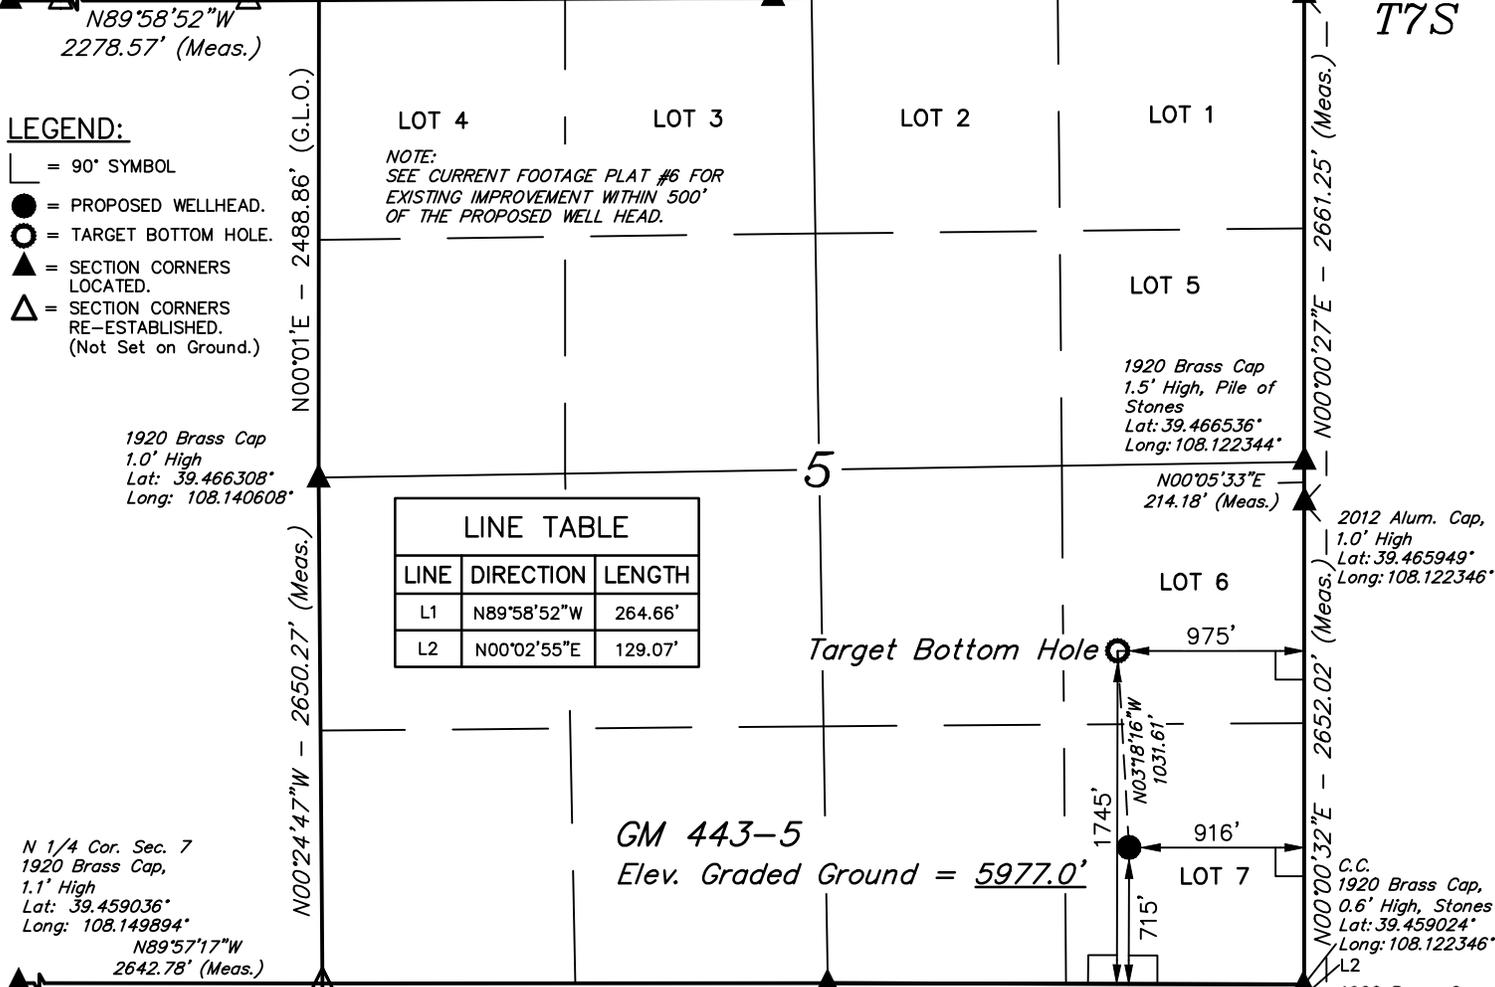

- LEGEND:**
- └─┘ = 90° SYMBOL
 - = PROPOSED WELLHEAD.
 - = TARGET BOTTOM HOLE.
 - ▲ = SECTION CORNERS LOCATED.
 - △ = SECTION CORNERS RE-ESTABLISHED. (Not Set on Ground.)

NOTE:
SEE CURRENT FOOTAGE PLAT #6 FOR
EXISTING IMPROVEMENT WITHIN 500'
OF THE PROPOSED WELL HEAD.

LINE	DIRECTION	LENGTH
L1	N89°58'52"W	264.66'
L2	N00°02'55"E	129.07'

GM 443-5
Elev. Graded Ground = 5977.0'



PDOP = 1.3

NAD 83 (TARGET BOTTOM HOLE)	NAD 83 (SURFACE LOCATION)
LATITUDE = 39°27'49.75" (39.463819)	LATITUDE = 39°27'39.58" (39.460994)
LONGITUDE = 108°07'32.88" (108.125800)	LONGITUDE = 108°07'32.12" (108.125589)
STATE PLANE NAD 83 COLO. CENT.	STATE PLANE NAD 83 COLO. CENT.
N: 1604538.70 E: 2258762.49	N: 1603507.86 E: 2258792.35

CERTIFICATE OF SURVEY
THIS IS TO CERTIFY THAT THE ABOVE PLAT WAS PREPARED AND LOCATION AS SHOWN WAS STAKED ON THE GROUND FROM FIELD NOTES OF ACTUAL SURVEYS MADE BY ME OR UNDER MY SUPERVISION AND THAT THE SAME ARE TRUE AND CORRECT TO THE BEST OF MY KNOWLEDGE AND BELIEF.



PLAT #1

REV: 3 03-02-17 M.D. (SHL CHANGE)

BASIS OF BEARINGS
BASIS OF BEARINGS IS A G.P.S. OBSERVATION

BASIS OF ELEVATION
SPOT ELEVATION AT THE NORTHWEST CORNER OF SECTION 30, T5S, R95W, 6th P.M., TAKEN FROM THE FORKED GULCH, QUADRANGLE, COLORADO, GARFIELD COUNTY, 7.5 MINUTE QUAD. (TOPOGRAPHIC MAP) PUBLISHED BY THE UNITED STATES DEPARTMENT OF THE INTERIOR, GEOLOGICAL SURVEY. SAID ELEVATION IS MARKED AS BEING 5966 FEET.



UELS, LLC
Corporate Office * 85 South 200 East
Vernal, UT 84078 * (435) 789-1017



TEP Rocky Mountain LLC

GM 443-5
LOT 7, SECTION 5, T7S, R96W, 6th P.M.
GARFIELD COUNTY, COLORADO

SURVEYED BY: BRIAN BAKER, J.B.	DATE: 05-08-13
DRAWN BY: M.D.	DATE DRAWN: 07-31-14
SCALE: 1" = 1000'	

WELL LOCATION PLAT