





Project: Mustang  
 Site: Y Section 11-T2N-R64W Weld County, CO  
 Well: Waste Management Y23-712  
 Wellbore: Original Drilling  
 Design: APD - Rev 0

# Northern Region - DJ Basin

Geodetic System: US State Plane 1983  
 Datum: North American Datum 1983  
 Ellipsoid: GRS 1980  
 Zone: Colorado Northern Zone  
 System Datum: Mean Sea Level

## SECTION DETAILS

Sec	MD	Inc	Azi	TVD	+N/-S	+E/-W	Dleg	TFace	VSec	Target
1	0.0	0.00	0.00	0.0	0.0	0.0	0.00	0.00	0.0	
2	1900.0	0.00	0.00	1900.0	0.0	0.0	0.00	0.00	0.0	
3	2537.5	12.75	34.00	2532.3	58.6	39.5	2.00	34.00	-55.9	
4	6298.0	12.75	34.00	6200.0	746.6	503.6	0.00	0.00	-713.0	
5	6322.5	14.92	35.75	6223.8	751.4	507.0	9.00	11.75	-717.6	
6	7455.6	90.00	179.28	6983.0	130.0	635.0	9.00	142.59	-89.3	
7	19996.8	90.00	179.28	6983.0	-12410.2	792.7	0.00	0.00	12435.5	Waste Management Y23-712 BHL 2640'FSL, 128'FEL

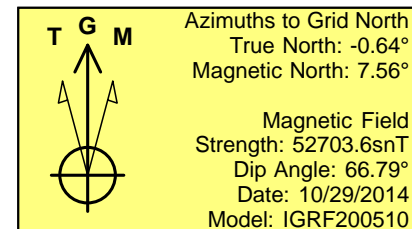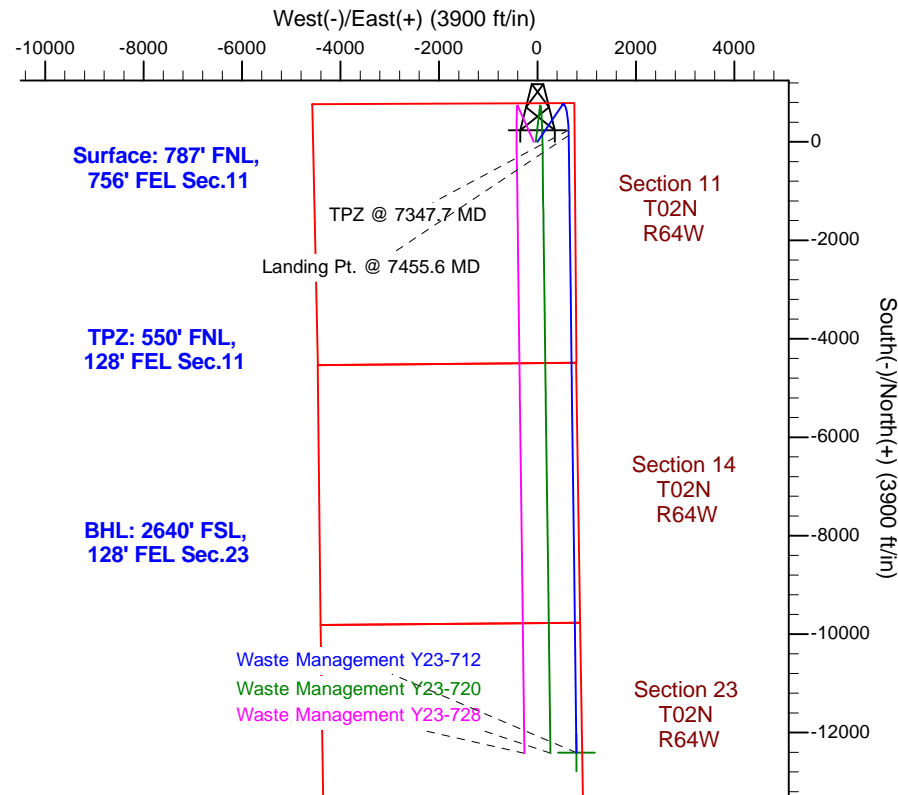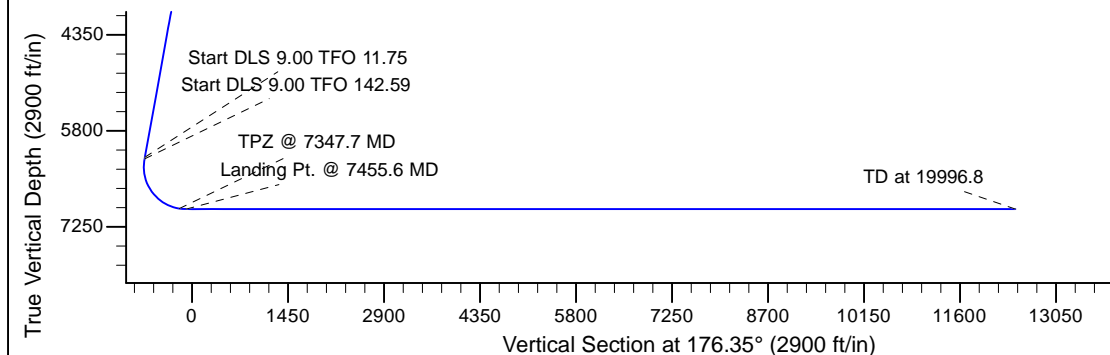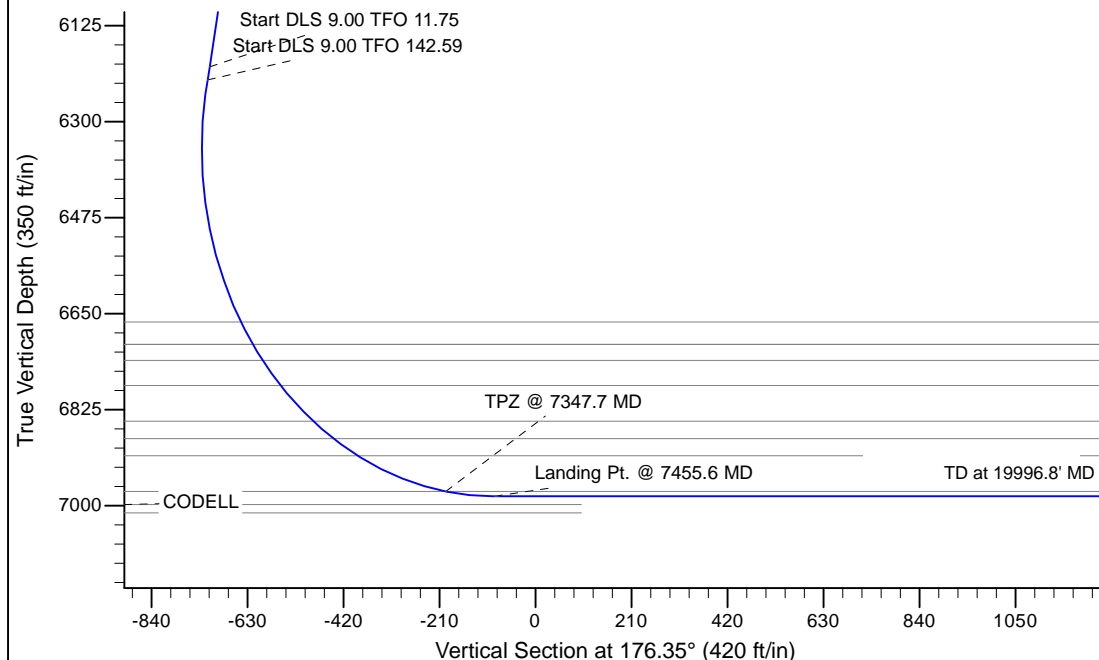

## WELL DETAILS: Waste Management Y23-712

Ground Level: 4895.0			
North	East	Lat	Long
0.0	0.0	1301937.54	3276161.57
		40.1579900	-104.5119400

Plan: APD - Rev 0 (Waste Management Y23-712/Original Drilling)

Created By: Shailey Jewell Date: 14:12, November 21 2016

Checked: \_\_\_\_\_ Date: \_\_\_\_\_

Reviewed: \_\_\_\_\_ Date: \_\_\_\_\_

Approved: \_\_\_\_\_ Date: \_\_\_\_\_