

Date: 4/19/17
 Preparer: twm
 Lease #: 8023

Wellname: **TEMPEL 1-13**
 Field: McClave, CO
 County: Bent State: CO
 API: 05-011-06148

Footage: (NE SW SW) 990 FSL, 990 FWL
 Sec: 13
 Twp: 21S
 Rge: 48W

KB: 3834
 GL: 3829
 Diff: 5

CASING


Size	Weight	Grade	Depth	Cement	Date Cmt'd	Comment
8 5/8	24		426	210	8/28/85	cement -circ
4 1/2	10.5 #	J-55	4885	175	9/6/85	TOC-CBL: 4058
Port Collar						

DST'S

1) 4685-4714	GTS 5 min	85' GCM	917 - 900 #
--------------	-----------	---------	-------------

PERFORATIONS

Formation	Top	Btm	SPF	# of holes	Date	Status
Morrow	4683	4692	4	36	10/8/85	open

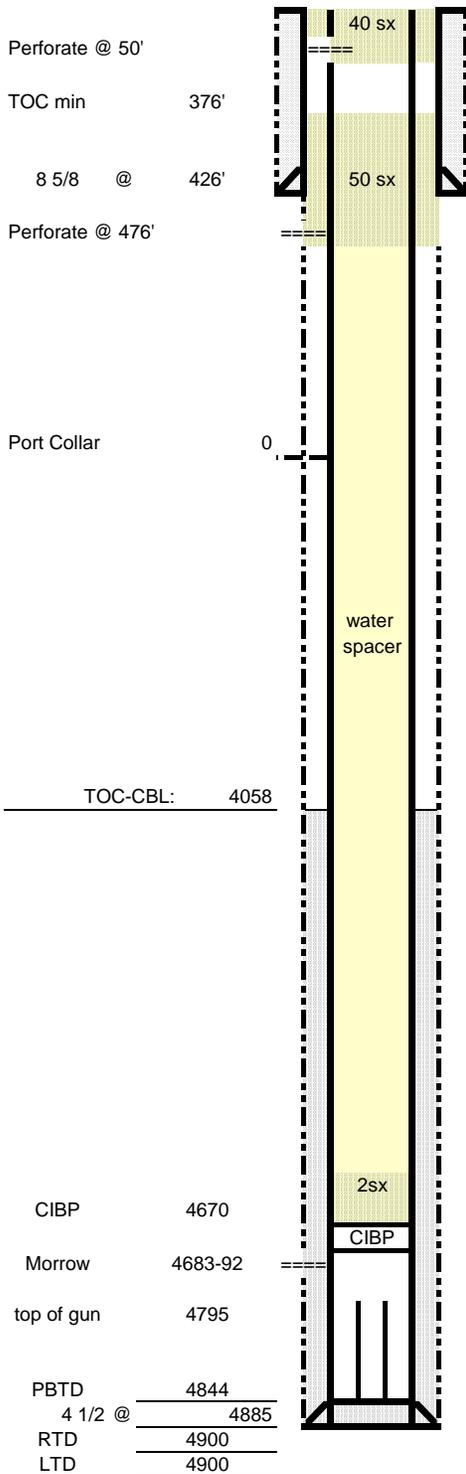

Plugging Procedure

Set CIBP and 2 sx cement @ 4670'
 Fill hole with water.
 Perforate @ 476 and squeeze with 50 sx cement
 WOC, tag TOC minimum @ 376'
 Perforate @ 50' and squeeze with 40 sx cement with cement to surface
 Cut casing 4' below ground level and weld plate