


T6S, R97W, 6th P.M.

[illegible]

Diagram illustrating a survey line segment (L2) between two points:

- Left Point (NW Cor. Sec. 34, Section Corner Re-Established Using Double Proportion Method):**
 - Lat: 39.486753°
 - Long: 108.215422°
- Right Point (N 1/4 Cor. Sec. 34, 1917 Brass Cap, 2.2' High):**
 - Lat: 39.486769°
 - Long: 108.206467°
- True Position (N 1/4 Cor. Sec. 34):**
 - Lat: 39.486769°
 - Long: 108.206092°
- Line Segment L2:**
 - Bearing: S89°56'16"W
 - Distance: 2633.86' (Meas.)
 - Angle: 105.60° (G.L.O.)

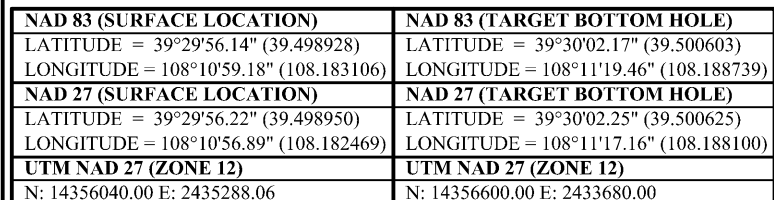

REV: 2 04-24-17 C.D.L. (BHL CHANGE)

WELL LOCATION PLAT