



SRC ENERGY

Operator: SRC Energy
Well Name: Hoagland #33-4D
Legal: SESE, Section 4, Township 3N, Range 68W
Location: Weld County, CO
API: 05-123-34987

Deepest Water Well Within 1
Mile = 550'




Wellbore History

Spud Date: 05/14/2012
Surf Csg: 8.625", 24# @ 733' - 520 sx
Prod Csg: 4.5", 11.6# @ 7849' - 520 sx
TOC: 3430' (CBL)
Perfs: CODELL: 7684' - 7710'


P&A Procedure

Set retainer @ 7326' and squeeze perfs
Set 5 sx on top of retainer (50' plug)
Cut Casing @ 743'
Pmp 310 sx @ 793' to surface

Key

-  Existing Cement Coverage
-  Retainer
-  Cement Pumped

Current

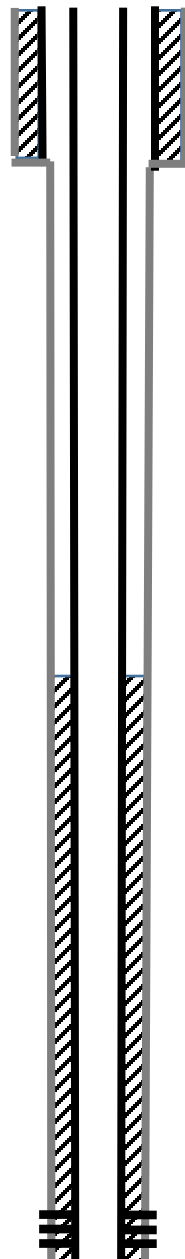

Proposed

