




Lat40°, Inc. 6250 W. 10th Street, Unit 2, Greeley, CO 970-515-5294

# MULTI-WELL PLAN

## THISTLE DOWN 5N64W31H PAD

THIS MAP DOES NOT REPRESENT A BOUNDARY SURVEY


SECTION: 31  
TOWNSHIP: 5N  
RANGE: 64W  
6TH. P.M.  
WELD COUNTY, CO

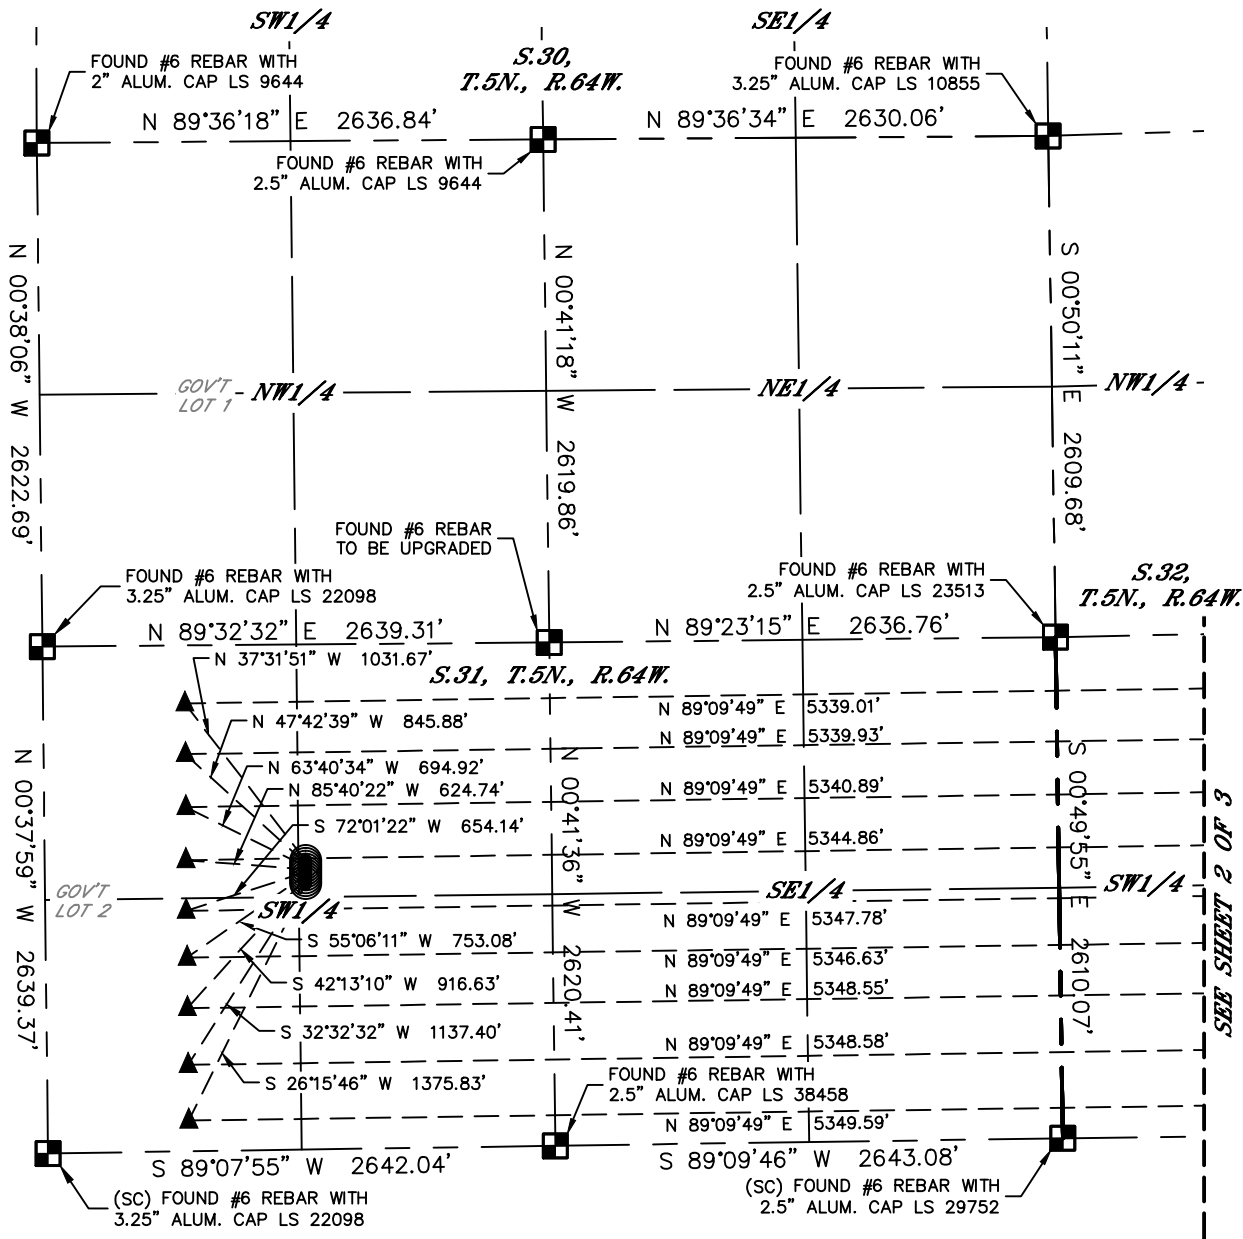

#	WELL NAME	BHL FOOTAGE	BHL LAT °	BHL LONG °	BHL S-T-R
1	THISTLE DOWN 31G-332	2332 FSL 800 FWL	40.35489	-104.58024	32-5-64
2	THISTLE DOWN 31G-232	2068 FSL 800 FWL	40.35416	-104.58024	32-5-64
3	THISTLE DOWN 31H-312	1792 FSL 800 FWL	40.35340	-104.58023	32-5-64
4	THISTLE DOWN 31H-202	1516 FSL 800 FWL	40.35265	-104.58023	32-5-64
5	THISTLE DOWN 31H-302	1252 FSL 800 FWL	40.35192	-104.58023	32-5-64
6	THISTLE DOWN 31H-232	1008 FSL 800 FWL	40.35125	-104.58022	32-5-64
7	THISTLE DOWN 31H-332	745 FSL 800 FWL	40.35053	-104.58022	32-5-64
8	THISTLE DOWN 31i-212	450 FSL 800 FWL	40.34972	-104.58021	32-5-64
9	THISTLE DOWN 31i-302	160 FSL 800 FWL	40.34893	-104.58021	32-5-64

### LEGEND

- = ALIQUOT MONUMENT AS DESCRIBED
- = CALCULATED POSITION
- = SURFACE HOLE LOCATION (SHL)
- ▲ = ENTRY POINT LOCATION (EP)
- = BOTTOM HOLE LOCATION (BHL)
- ⊙ = EXISTING WELL
- ⊙ = ABANDONED WELL

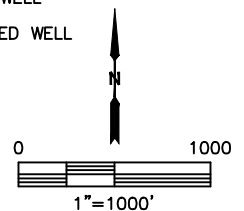


Lat40°, Inc. 6250 W. 10th Street, Unit 2, Greeley, CO 970-515-5294

# MULTI-WELL PLAN

## THISTLE DOWN 5N64W31H PAD





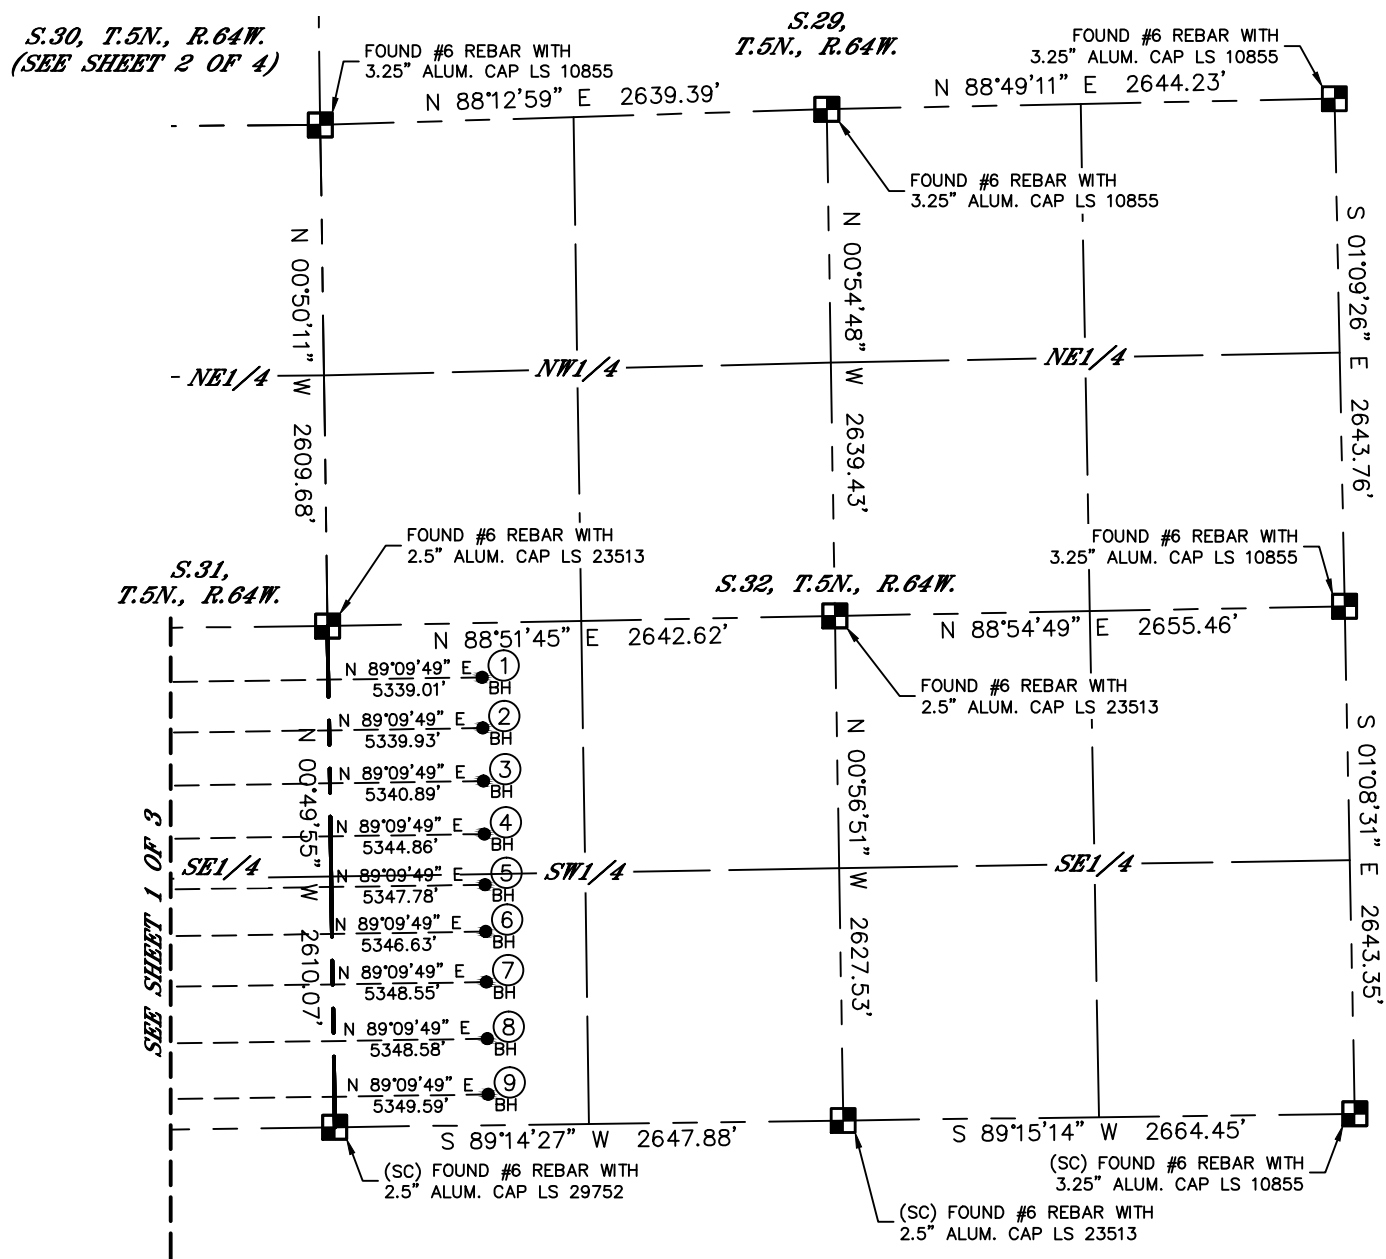


THIS MAP DOES NOT REPRESENT A BOUNDARY SURVEY


SECTION: 31  
TOWNSHIP: 5N  
RANGE: 64W  
6TH. P.M.  
WELD COUNTY, CO



#	WELL NAME	BHL FOOTAGE				BHL LAT °	BHL LONG °	BHL S-T-R
1	THISTLE DOWN 31G-332	2332	FSL	800	FWL	40.35489	-104.58024	32-5-64
2	THISTLE DOWN 31G-232	2068	FSL	800	FWL	40.35416	-104.58024	32-5-64
3	THISTLE DOWN 31H-312	1792	FSL	800	FWL	40.35340	-104.58023	32-5-64
4	THISTLE DOWN 31H-202	1516	FSL	800	FWL	40.35265	-104.58023	32-5-64
5	THISTLE DOWN 31H-302	1252	FSL	800	FWL	40.35192	-104.58023	32-5-64
6	THISTLE DOWN 31H-232	1008	FSL	800	FWL	40.35125	-104.58022	32-5-64
7	THISTLE DOWN 31H-332	745	FSL	800	FWL	40.35053	-104.58022	32-5-64
8	THISTLE DOWN 31i-212	450	FSL	800	FWL	40.34972	-104.58021	32-5-64
9	THISTLE DOWN 31i-302	160	FSL	800	FWL	40.34893	-104.58021	32-5-64

### LEGEND

-  = ALIQUOT MONUMENT AS DESCRIBED  
 = CALCULATED POSITION  
 = SURFACE HOLE LOCATION (SHL)  
 = ENTRY POINT LOCATION (EP)  
 = BOTTOM HOLE LOCATION (BHL)  
 = EXISTING WELL  
 = ABANDONED WELL

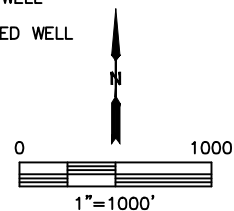





Lat40°, Inc. 6250 W. 10th Street, Unit 2, Greeley, CO 970-515-5294

# MULTI-WELL PLAN

## THISTLE DOWN 5N64W31H PAD

SECTION: 31  
TOWNSHIP: 5N  
RANGE: 64W  
6TH. P.M.  
WELD COUNTY, CO

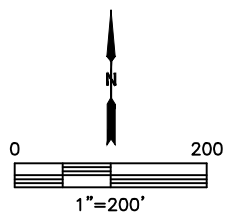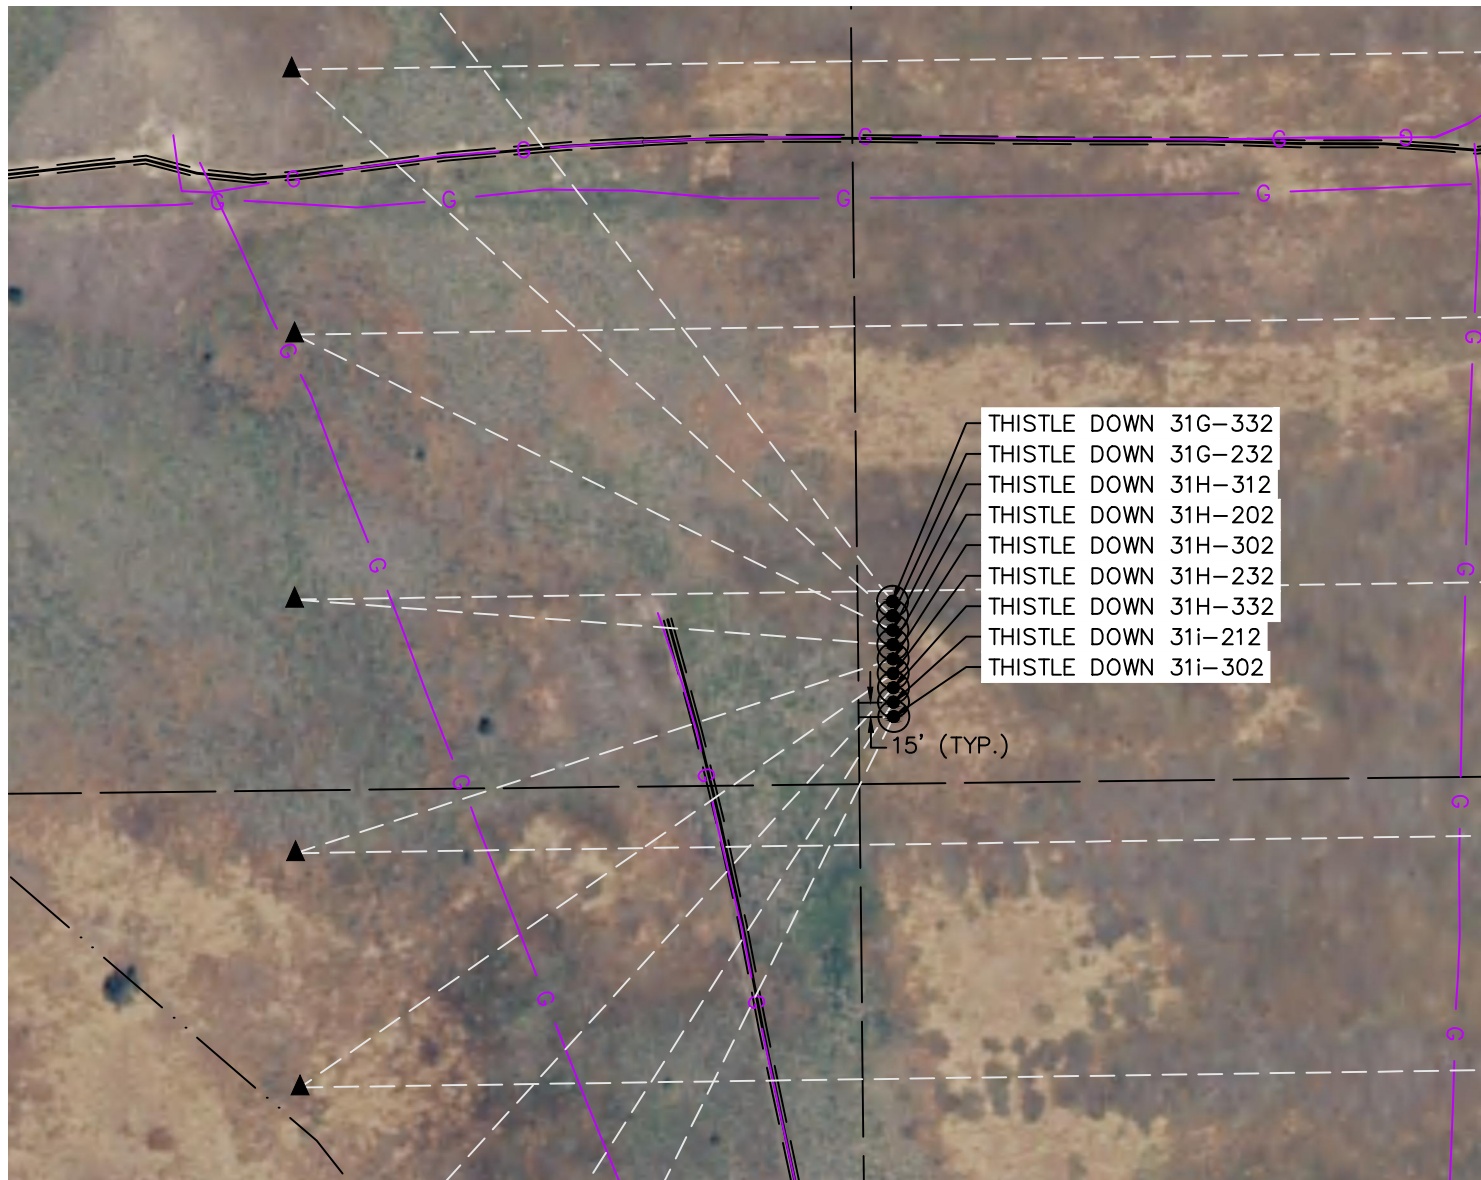

#	WELL NAME	SHL FOOTAGE				SHL LAT °	SHL LONG °	SHL PDOP	SHL ELEV (FT.)	SHL 1/4/1/4	SHL S-T-R
1	THISTLE DOWN 31G-332	1504	FSL	1357	FWL	40.35256	-104.59717	1.2	4805	NESW	31-5-64
2	THISTLE DOWN 31G-232	1489	FSL	1357	FWL	40.35252	-104.59717	1.2	4805	NESW	31-5-64
3	THISTLE DOWN 31H-312	1474	FSL	1357	FWL	40.35248	-104.59717	1.2	4804	NESW	31-5-64
4	THISTLE DOWN 31H-202	1459	FSL	1357	FWL	40.35244	-104.59717	1.2	4804	NESW	31-5-64
5	THISTLE DOWN 31H-302	1444	FSL	1357	FWL	40.35240	-104.59717	1.2	4804	NESW	31-5-64
6	THISTLE DOWN 31H-232	1429	FSL	1357	FWL	40.35235	-104.59717	1.2	4804	NESW	31-5-64
7	THISTLE DOWN 31H-332	1414	FSL	1357	FWL	40.35231	-104.59717	1.2	4803	NESW	31-5-64
8	THISTLE DOWN 31i-212	1399	FSL	1357	FWL	40.35227	-104.59717	1.2	4803	NESW	31-5-64
9	THISTLE DOWN 31i-302	1384	FSL	1357	FWL	40.35223	-104.59717	1.2	4803	NESW	31-5-64