

Well / Battery	Location	County, ST	Field
Scheetz #2	C NW SW Sec 23-T3S-R52W	Washington Co., CO	Kachina
API #	Well Type/Class	Date	Producing Formation
05-121-08901	Oil / SI	5/5/2017	J Sand

WELLBORE SCHEMATIC - Current
General Information

GL elev: 4832
 KB elev: 4840
 Spud: 5/20/1974
 Compl: 6/15/1974
 TD: 4348
 PBTB: 4302

TOPS:

Niobrara 3320
 Fort Hays 3786
 Carlile 3850
 Greenhorn 3932
 Bentonite Marker 4141
 Dakota D 4230
 Dakota J 4290

Hole: None

Conductor Casing
 None

Hole: 12-3/4"

Surface Casing
 8-5/8 24# set at 126', cmt
 w/ 120 sx to surf

Hole: 7-7/8"


Production Casing
 5-1/2" 15.5# set at 4347', cmt
 w/ 125 sx 2% gel & 10% salt, TOC = 418
 Calc TOC = 3580'

TOC: 3200' (est)

Tubing
 2-7/8" tbg, EOT at 4294'

Perforations

4290'-4298'
 4 jsp (J-sand)

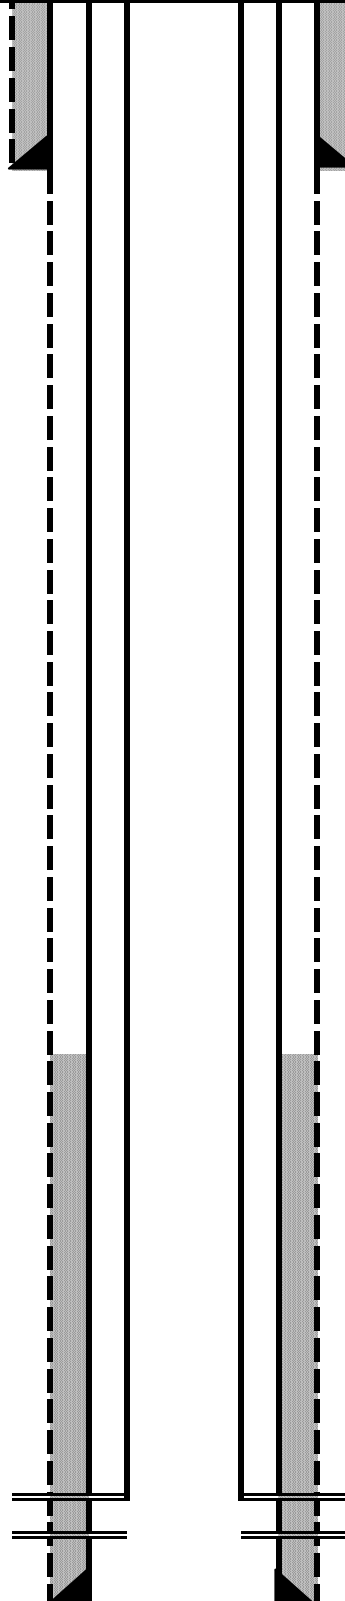

PBTB 4302'
 TD 4348'

